



These documents are instruments of service and are the copyright property of Tacoma Engineers. They may not be reproduced, altered or used without the expressed written consent of Tacoma Engineers Inc.

No.	Date	Revised by	Revision

DATE #	NOTE

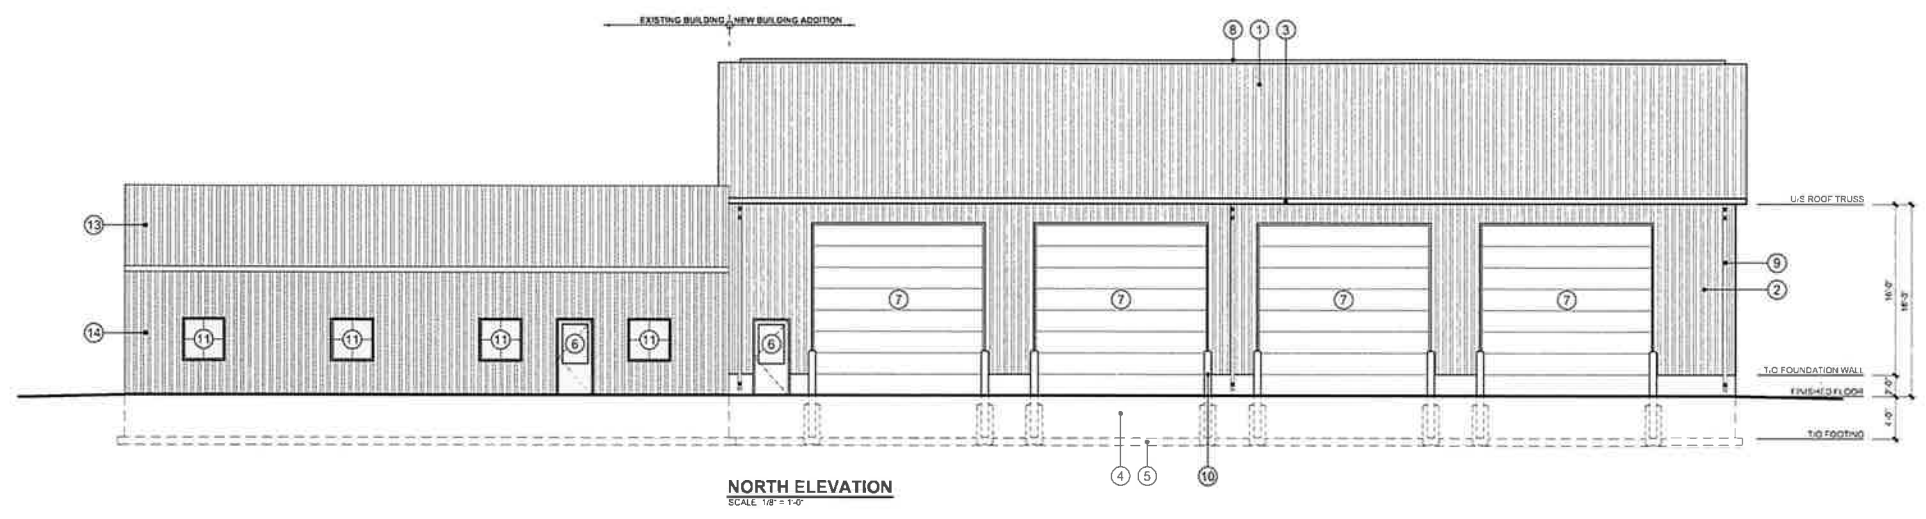

NORTH ELEVATION
SCALE: 1/8" = 1'-0"

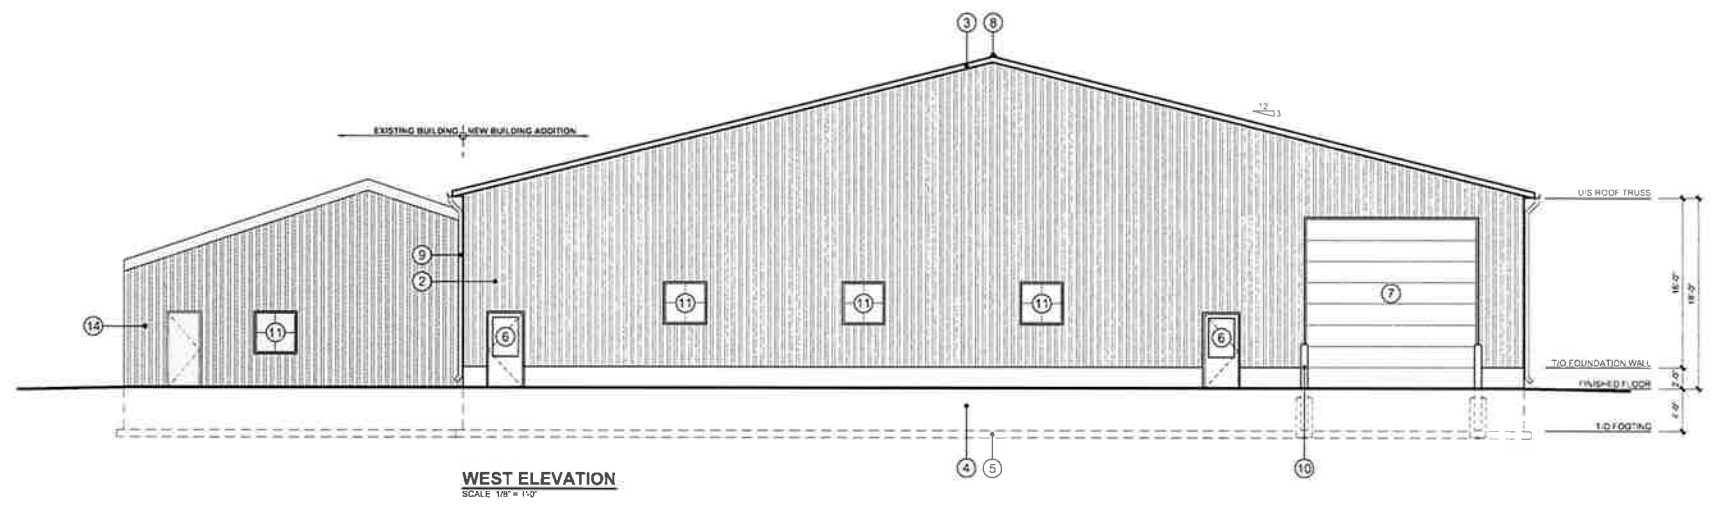

WEST ELEVATION
SCALE: 1/8" = 1'-0"

MATERIALS LEGEND:
(AS REFERENCED ON ELEVATIONS)

- ① 26 GA. PRE-FIN. METAL ROOF, COLOUR & PROFILE BY OWNER
- ② 26 GA. PRE-FIN. VERTICAL METAL SIDING, COLOUR & PROFILE BY OWNER
- ③ PRE-FINISHED METAL, FASCIA & VENTED SOFFIT, COLOUR TO MATCH ROOFING
- ④ CONCRETE F FOUNDATION WALL, REFER TO STRUCTURAL DRAWINGS
- ⑤ CONCRETE FOOTING, REFER TO STRUCTURAL DRAWINGS
- ⑥ INSULATED HOLLOW METAL DOOR IN INSULATED HOLLOW METAL FRAME (MAX U-VALUE OF 0.45)
- ⑦ PREFINISHED INSULATED SECTIONAL DR DOOR (W/ HEAVY DUTY DOOR TRACK HARDWARE & WINDOW LITES AS SHOWN ON ELEVATIONS)
- ⑧ CONTINUOUS RIGID VENT, AWAY MODEL 1200 VENT OR APPROVED EQUIVALENT
- ⑨ PRE-FINISHED METAL DOWNSPOUT, DISCHARGE AT GRADE TO PRECAST SPLASH PAD
- ⑩ 8" DIA. PAINTED STEEL, RPC BOLLARD FILLED WITH CONCRETE, TYPICAL, EACH SIDE OF DRIVE-IN DOOR
- ⑪ VINYL FRAMED W/ W/ DIV SYSTEM (C/W LOW E ARGON FILLED GLASS)
- ⑫ GALVANIZED STEEL COLUMN
- ⑬ NEW 26 GA. PRE-FIN. METAL ROOF ON EXISTING BUILDING, COLOUR & PROFILE BY OWNER
- ⑭ NEW 26 GA. PRE-FIN. VERTICAL METAL SIDING ON EXISTING BUILDING, COLOUR & PROFILE BY OWNER

TACOMA
ENGINEERS

176 Speedvale Avenue West
Guelph, Ontario N1H 1C3
Tel: 519.763.2000
www.tacomaengineers.com

AYR COACH LINES LTD.
1341 OLD BEVERLY ROAD CAMBERIDGE ON

AYR COACH LINES SHOP ADDITION
1341 OLD BEVERLY ROAD CAMBERIDGE ON


ELEVATIONS

PROJECT: TE-3960-22 DRAWN BY: B. MARTIN


A1

These documents are instruments of service and are the copyright property of Tacoma Engineers. They may not be reproduced, stored or issued without the expressed written consent of Tacoma Engineers Inc.

No.	Date	Issue No.	Revised
1			
2			
3			
4			
5			
6			
7			
8			
9			
10			
11			
12			
13			
14			

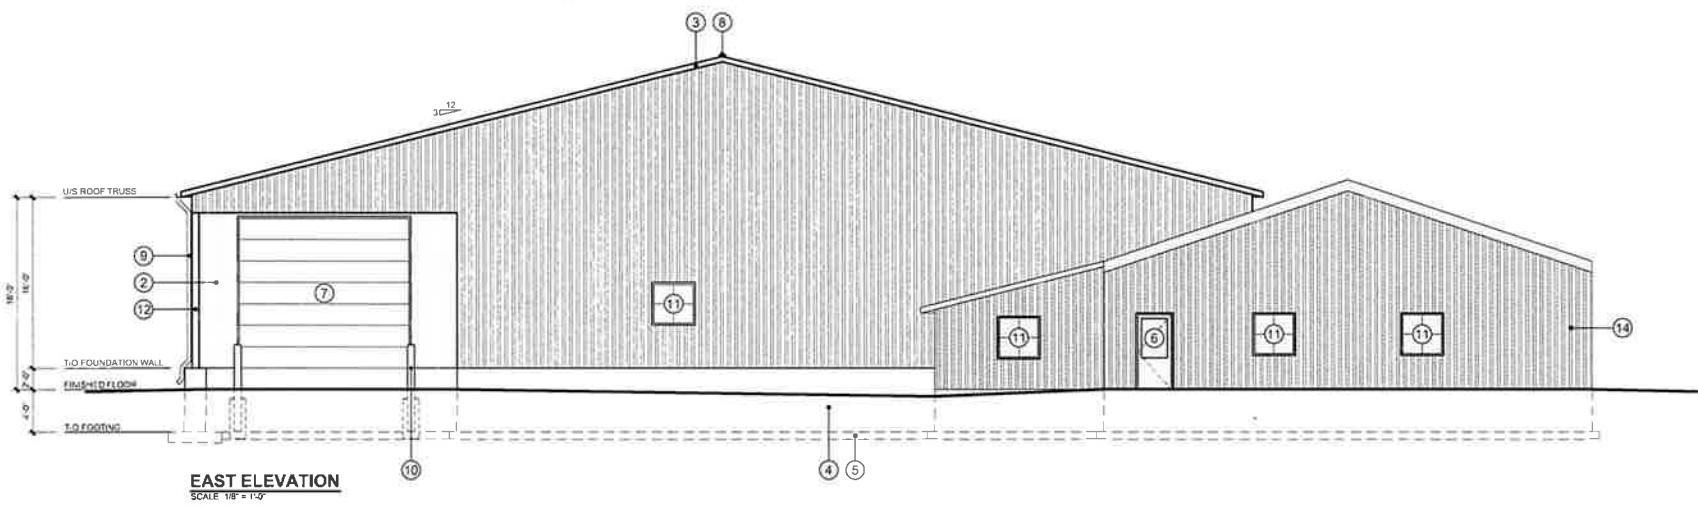

- MATERIALS LEGEND:**
(AS REFERENCED ON ELEVATIONS)
- 1 28 GA. PRE-FIN. METAL ROOF, COLOUR & PROFILE BY OWNER
 - 2 28 GA. PRE-FIN. VERTICAL METAL SIDING, COLOUR & PROFILE BY OWNER
 - 3 PRE-FINISHED METAL FASCIA & VENTED SOFFIT, COLOUR TO MATCH ROOFING
 - 4 CONCRETE FOUNDATION WALL, REFER TO STRUCTURAL DRAWINGS
 - 5 CONCRETE FOOTING, REFER TO STRUCTURAL DRAWINGS
 - 6 INSULATED HOLLOW METAL DOOR IN INSULATED HOLLOW METAL FRAME (MAX U-VALUE OF 0.45)
 - 7 PREFINISHED INSULATED SECTIONAL DOOR OR HEAVY DUTY DOOR TRACK HARDWARE & WINDOW LITES AS SHOWN ON ELEVATIONS
 - 8 CONTINUOUS RIDGE VENT, AG-WAY MODEL 1200 VENT OR APPROVED EQUIVALENT
 - 9 PRE-FINISHED METAL DOWNSPILT, DISCHARGE AT GRADE TO PRECAST SPLASH PAD
 - 10 8" DIA. PAINTED STEEL PIPE BOLLARD FILLED WITH CONCRETE, TYPICAL, EACH SIDE OF DRIVE-IN DOOR
 - 11 WWS FRAMED WINDOW SYSTEM (LOW E) ARGON FILLED GLASS
 - 12 GALVANIZED STEEL COLUMN
 - 13 NEW 28 GA. PRE-FIN. METAL ROOF ON EXISTING BUILDING, COLOUR & PROFILE BY OWNER
 - 14 NEW 28 GA. PRE-FIN. VERTICAL METAL SIDING ON EXISTING BUILDING, COLOUR & PROFILE BY OWNER

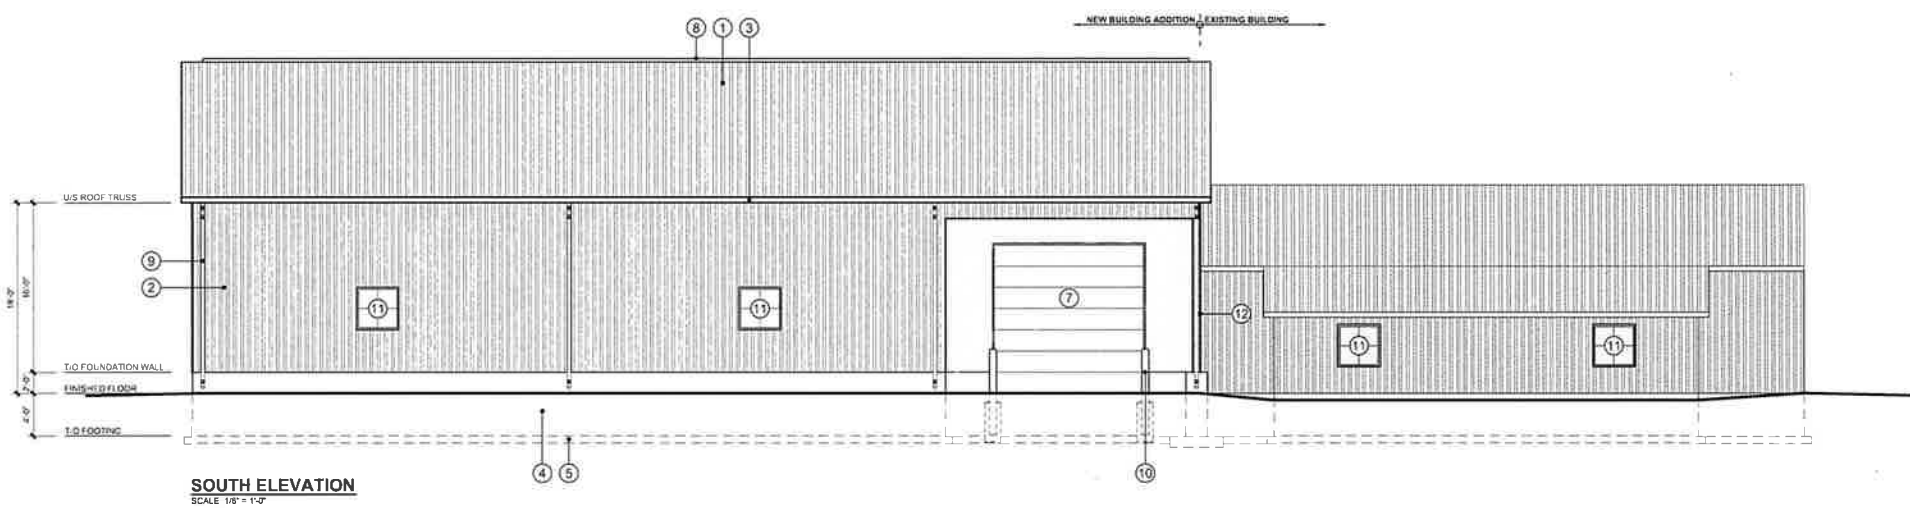

TACOMA
ENGINEERS
175 Speedvale Avenue West
Guelph, Ontario N1H 1C3
Tel: 519.763.2000
www.tacomaengineers.com

AYR COACH LINES LTD.
301 OLD BEVERLY ROAD, CAMBRIDGE, ON
AYR COACH LINES SHOP ADDITION
301 OLD BEVERLY ROAD, CAMBRIDGE, ON

ELEVATIONS
DATE: 11-18-22 DRAWN BY: B. MARTIN

A2