




C SOUTH ELEVATION
A2 1/8" = 1'-0"

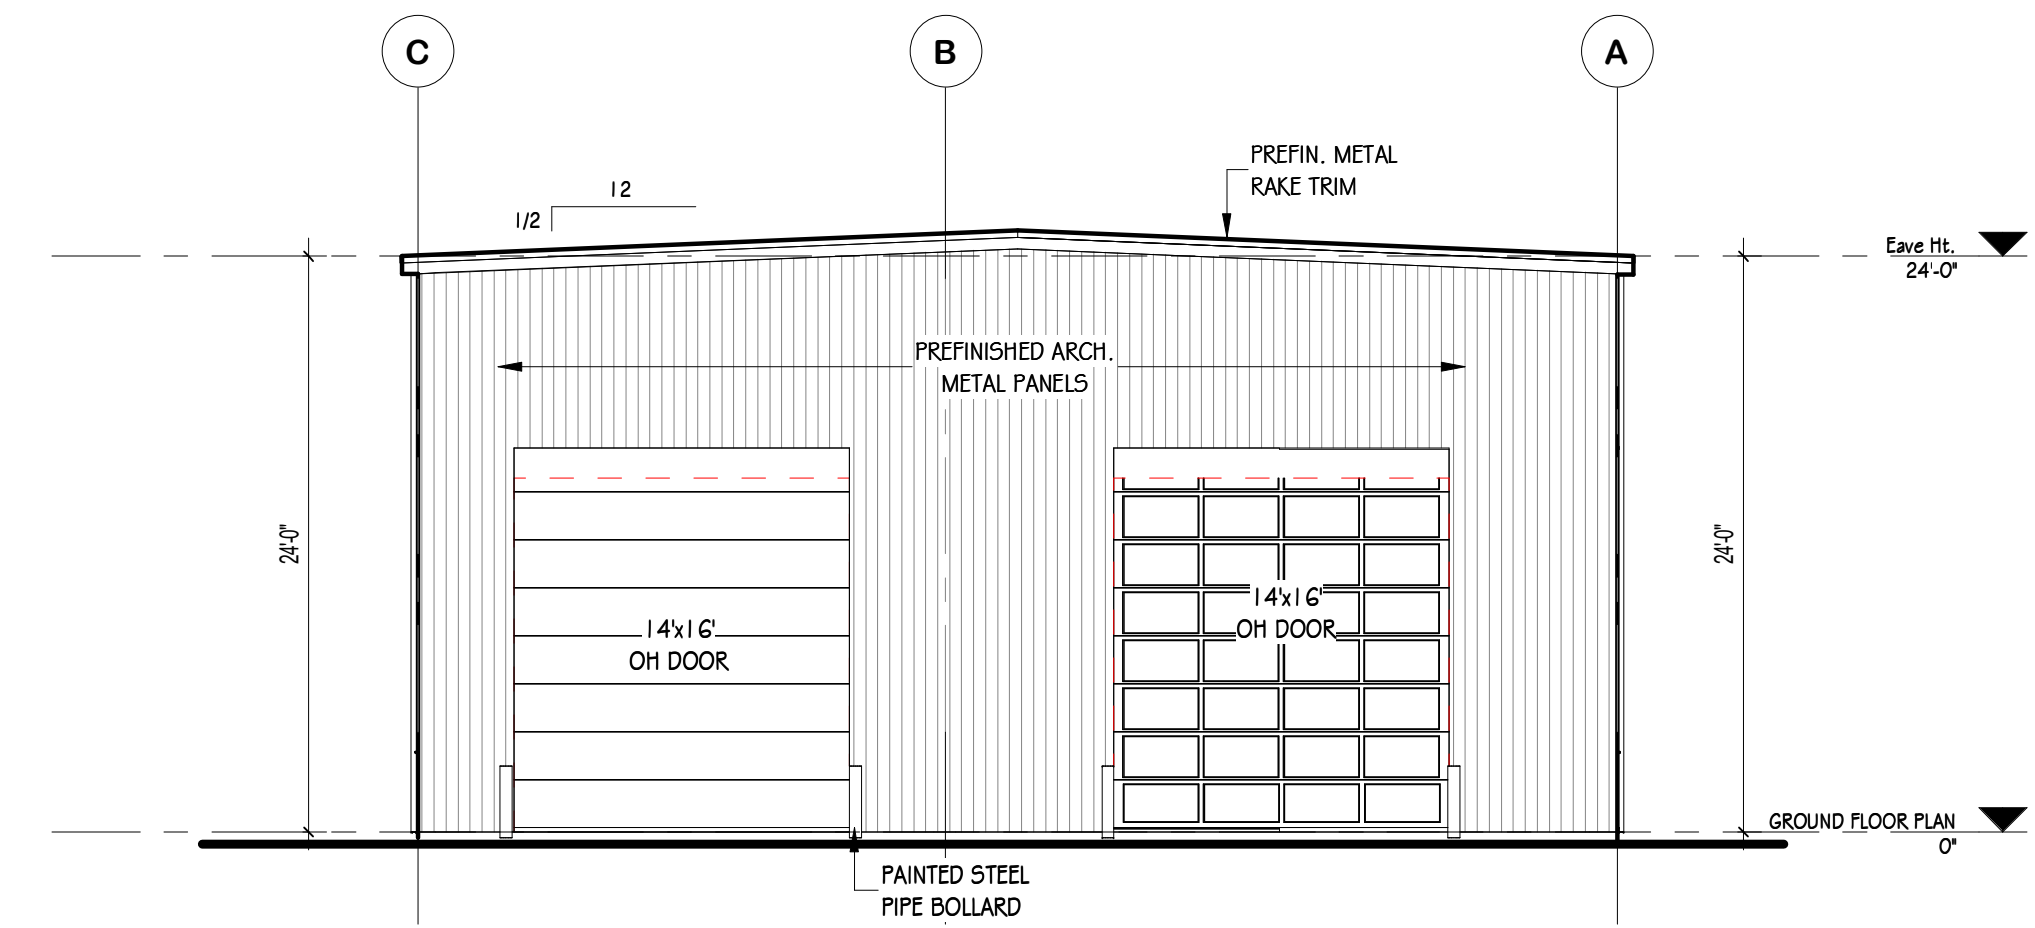

D WEST ELEVATION
A2 1/8" = 1'-0"

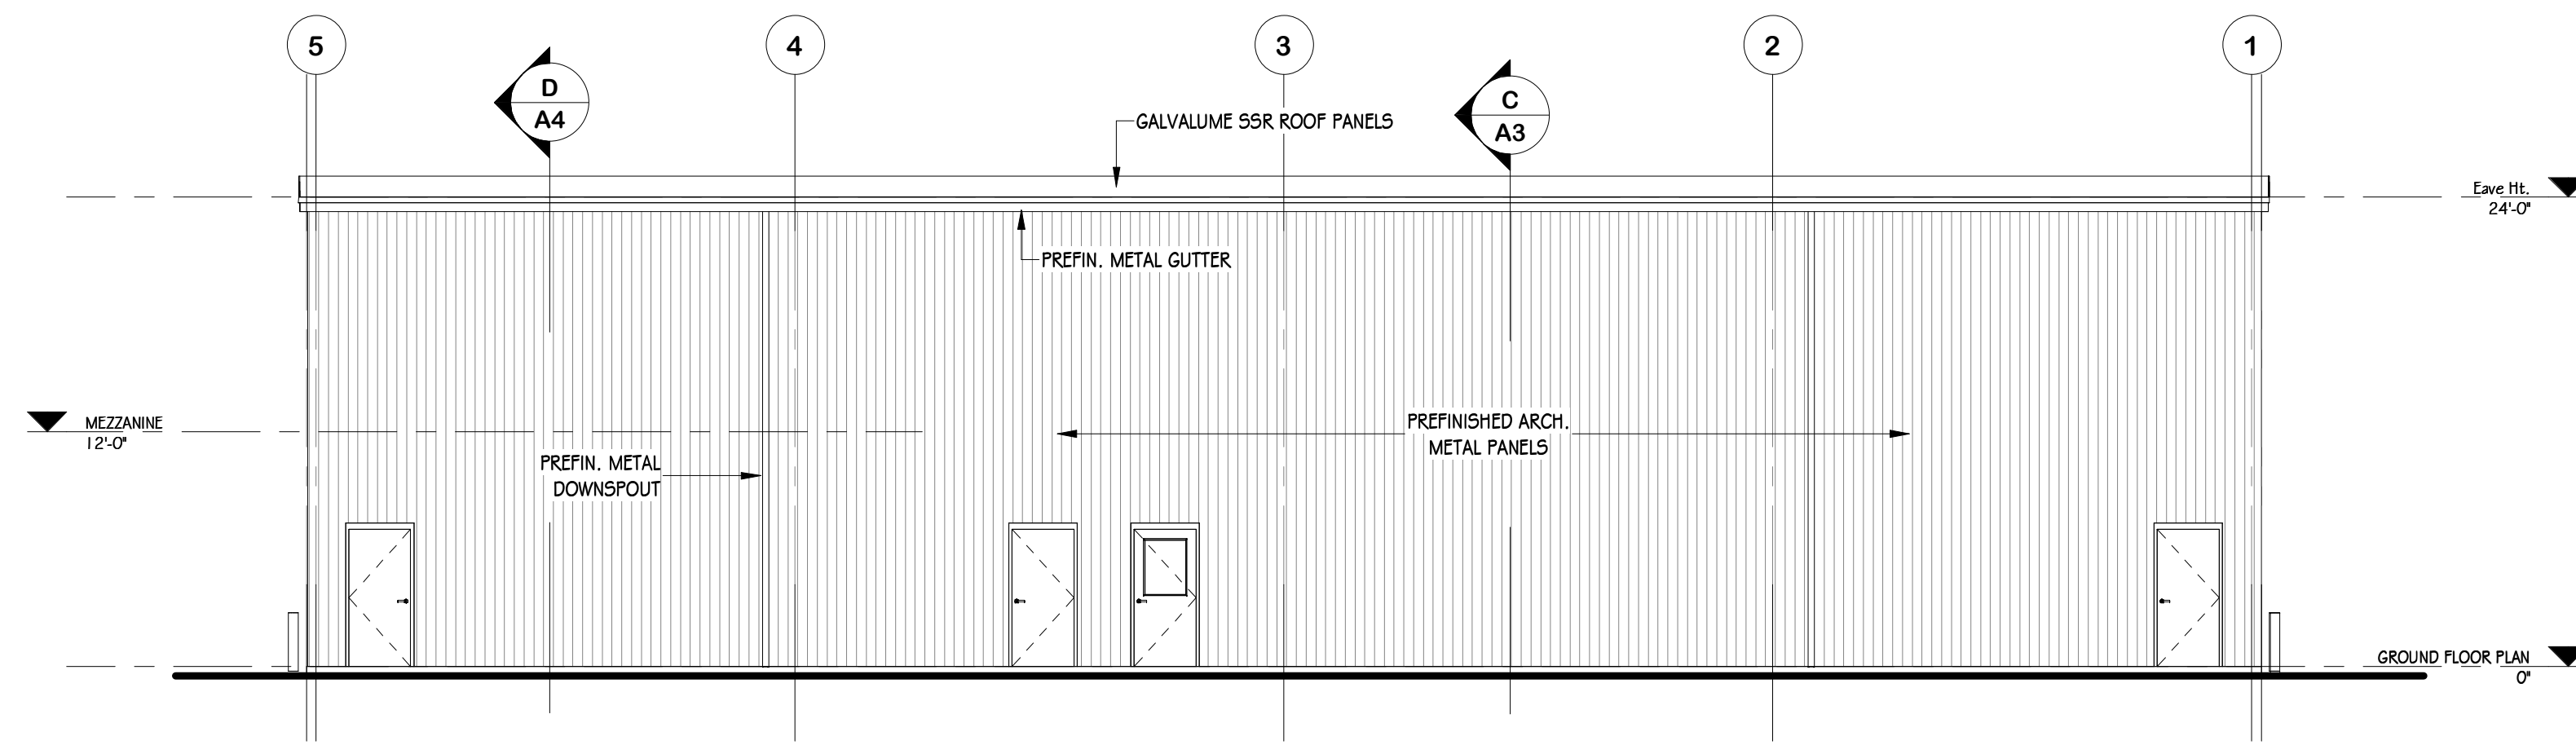

A NORTH ELEVATION
A2 1/8" = 1'-0"

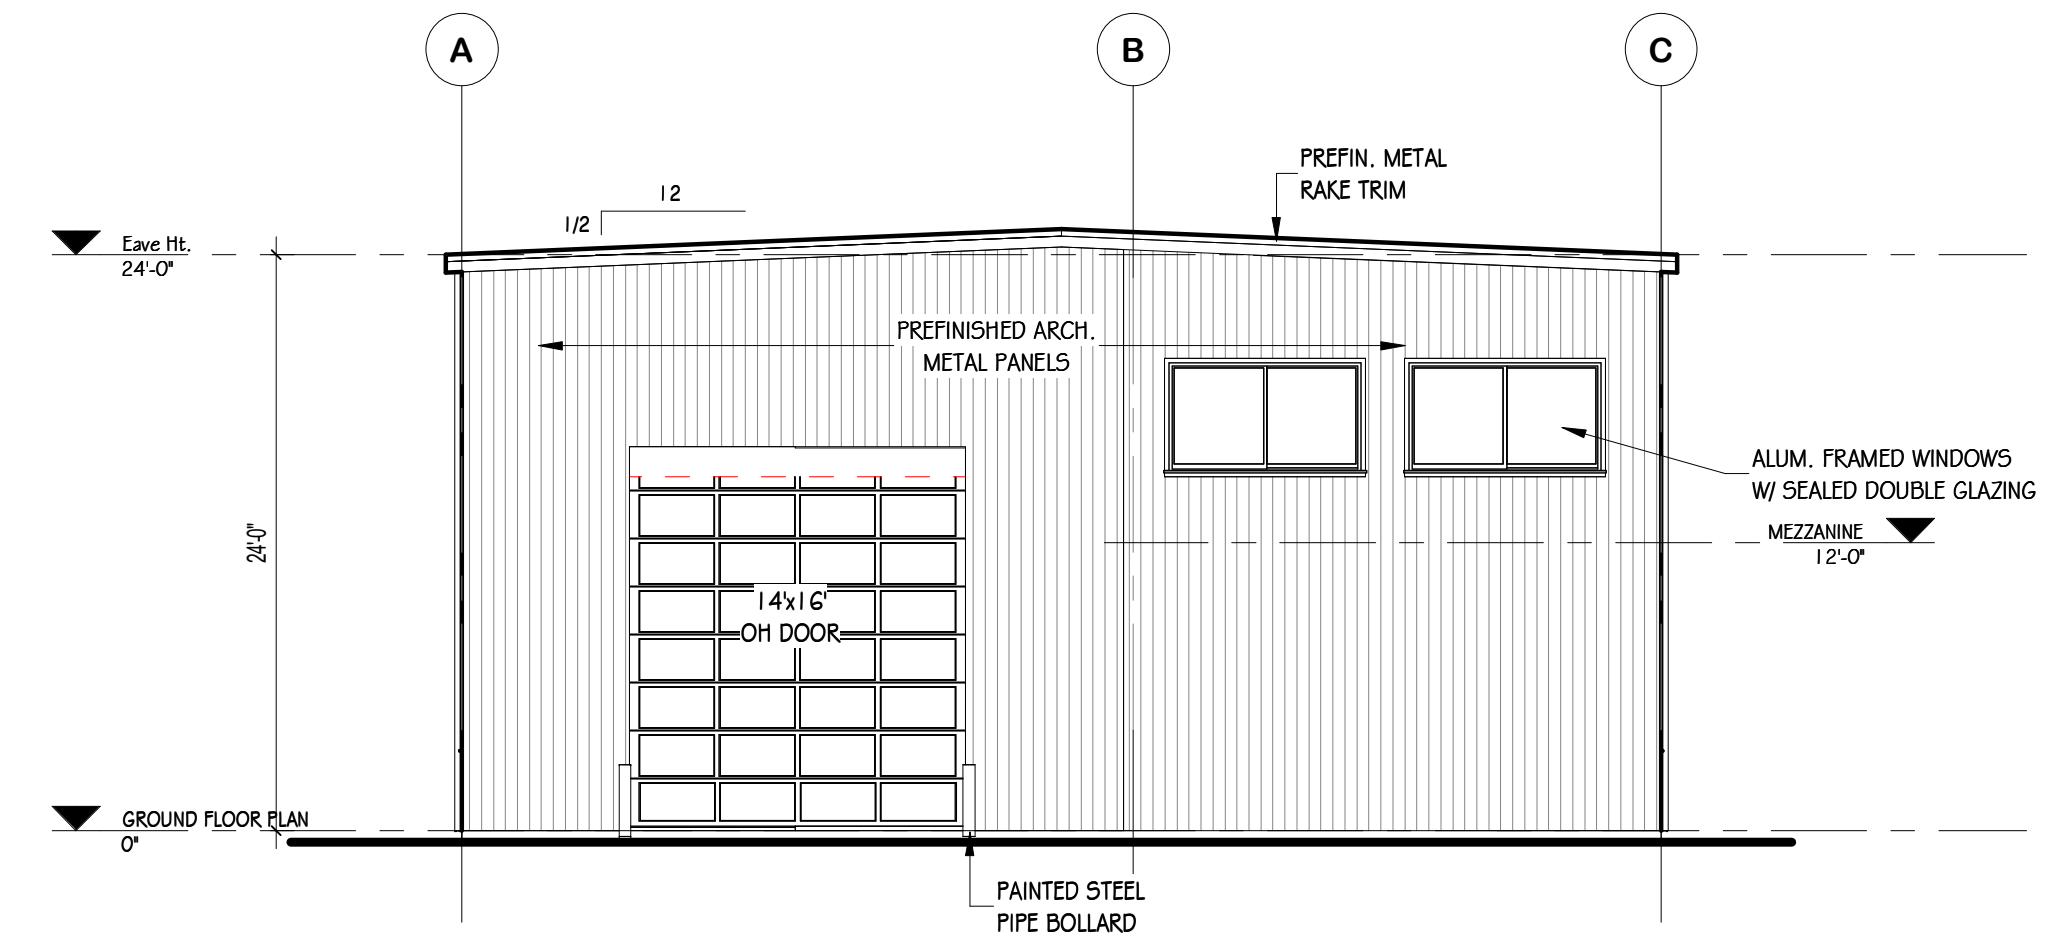

B EAST ELEVATION
A2 1/8" = 1'-0"

NO.	DATE	REVISION
		
SCHIEDEL CONSTRUCTION INCORPORATED GENERAL CONTRACTORS - PROJECT MANAGERS <small>403 QUEEN ST W. CAMBRIDGE, ONT. N3C 1K6 (519) 633-9939 email address: reception@schiedelconst.com</small>		
PROJECT 2022 NEW WASH BUILDING J&R HALL TRANSPORT INC. <small>552 Piper St. Ayr, Ontario, Township of North Dumfries</small>		
SCALE	DATE	DRAWN BY
1/8" = 1'-0"	June / 2022	PG
DRAWING NO.		PROJECT NO.
ELEVATIONS		210049
		A2