


**A FLOOR PLAN**  
A1 1/8" = 1'-0"

**WALL TYPE SCHEDULE**

EW1  
12" CONCRETE "OMNIBLOCK" TO 7'-2 5/8" A.F.F.  
4" R24 INSULATED METAL PANELS on  
8 1/2" STEEL GIRTS ABOVE BLOCK TO EAVE


EW2 - 2hr. F.R.R.  
12" CONCRETE "OMNIBLOCK" TO 7'-2 5/8" A.F.F.  
6" 2hr. RATED INSULATED METAL PANELS on  
8 1/2" STEEL GIRTS ABOVE BLOCK TO EAVE

PROJECT			
2024 ADDITION			
<b>ANDEX KITCHENS &amp; CUSTOM WOODWORKING INC.</b>			
1661 Morrison Road, Cambridge, Ontario			
SCALE	DATE	DRAWN BY	PROJECT NO.
1/8" = 1'-0"	2024.10.29	PG	240074
DRAWING			DRAWING NO.
FLOOR PLAN			<b>A1</b>

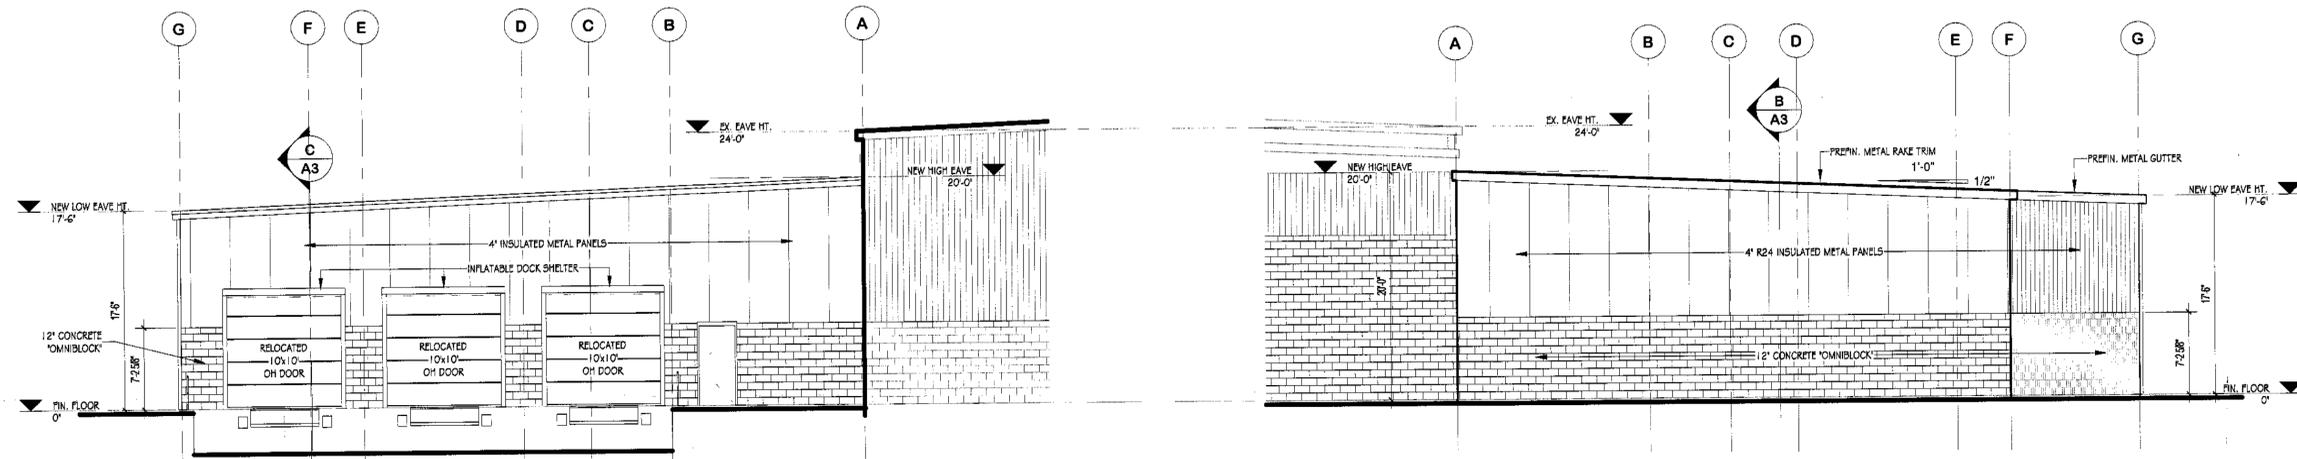


**C EAST ELEVATION**  
A2 1/8" = 1'-0"

**D WEST ELEVATION**  
A2 1/8" = 1'-0"

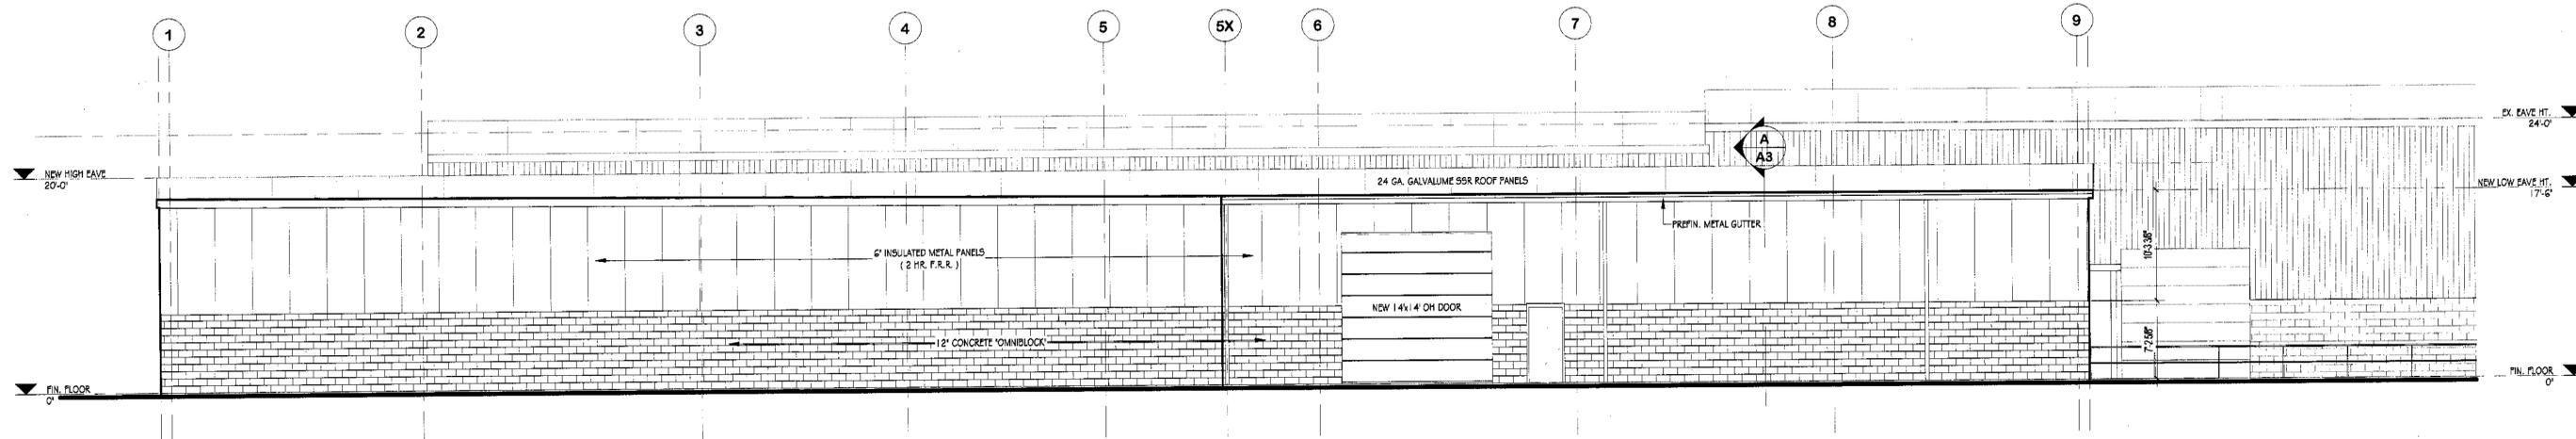


**B SOUTH ELEVATION**  
A2 1/8" = 1'-0"

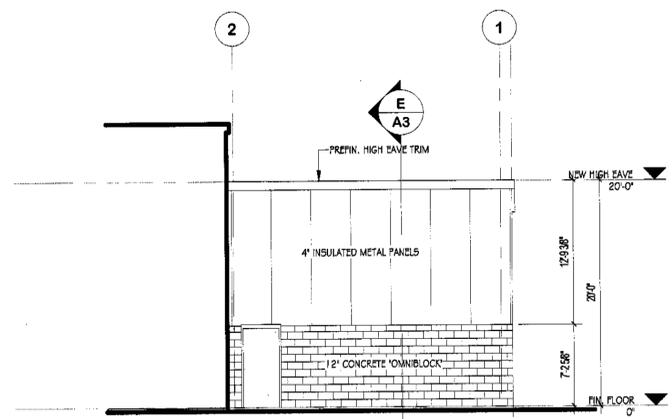

**A NORTH ELEVATION**  
A2 1/8" = 1'-0"

PROJECT			
2024 ADDITION			
<b>ANDEX KITCHENS &amp; CUSTOM WOODWORKING INC.</b>			
1661 Morrison Road, Cambridge, Ontario			
SCALE	DATE	DRAWN BY	PROJECT NO.
1/8" = 1'-0"	2024.10.29	PG	240074
DRAWING NO.		DRAWING NO.	

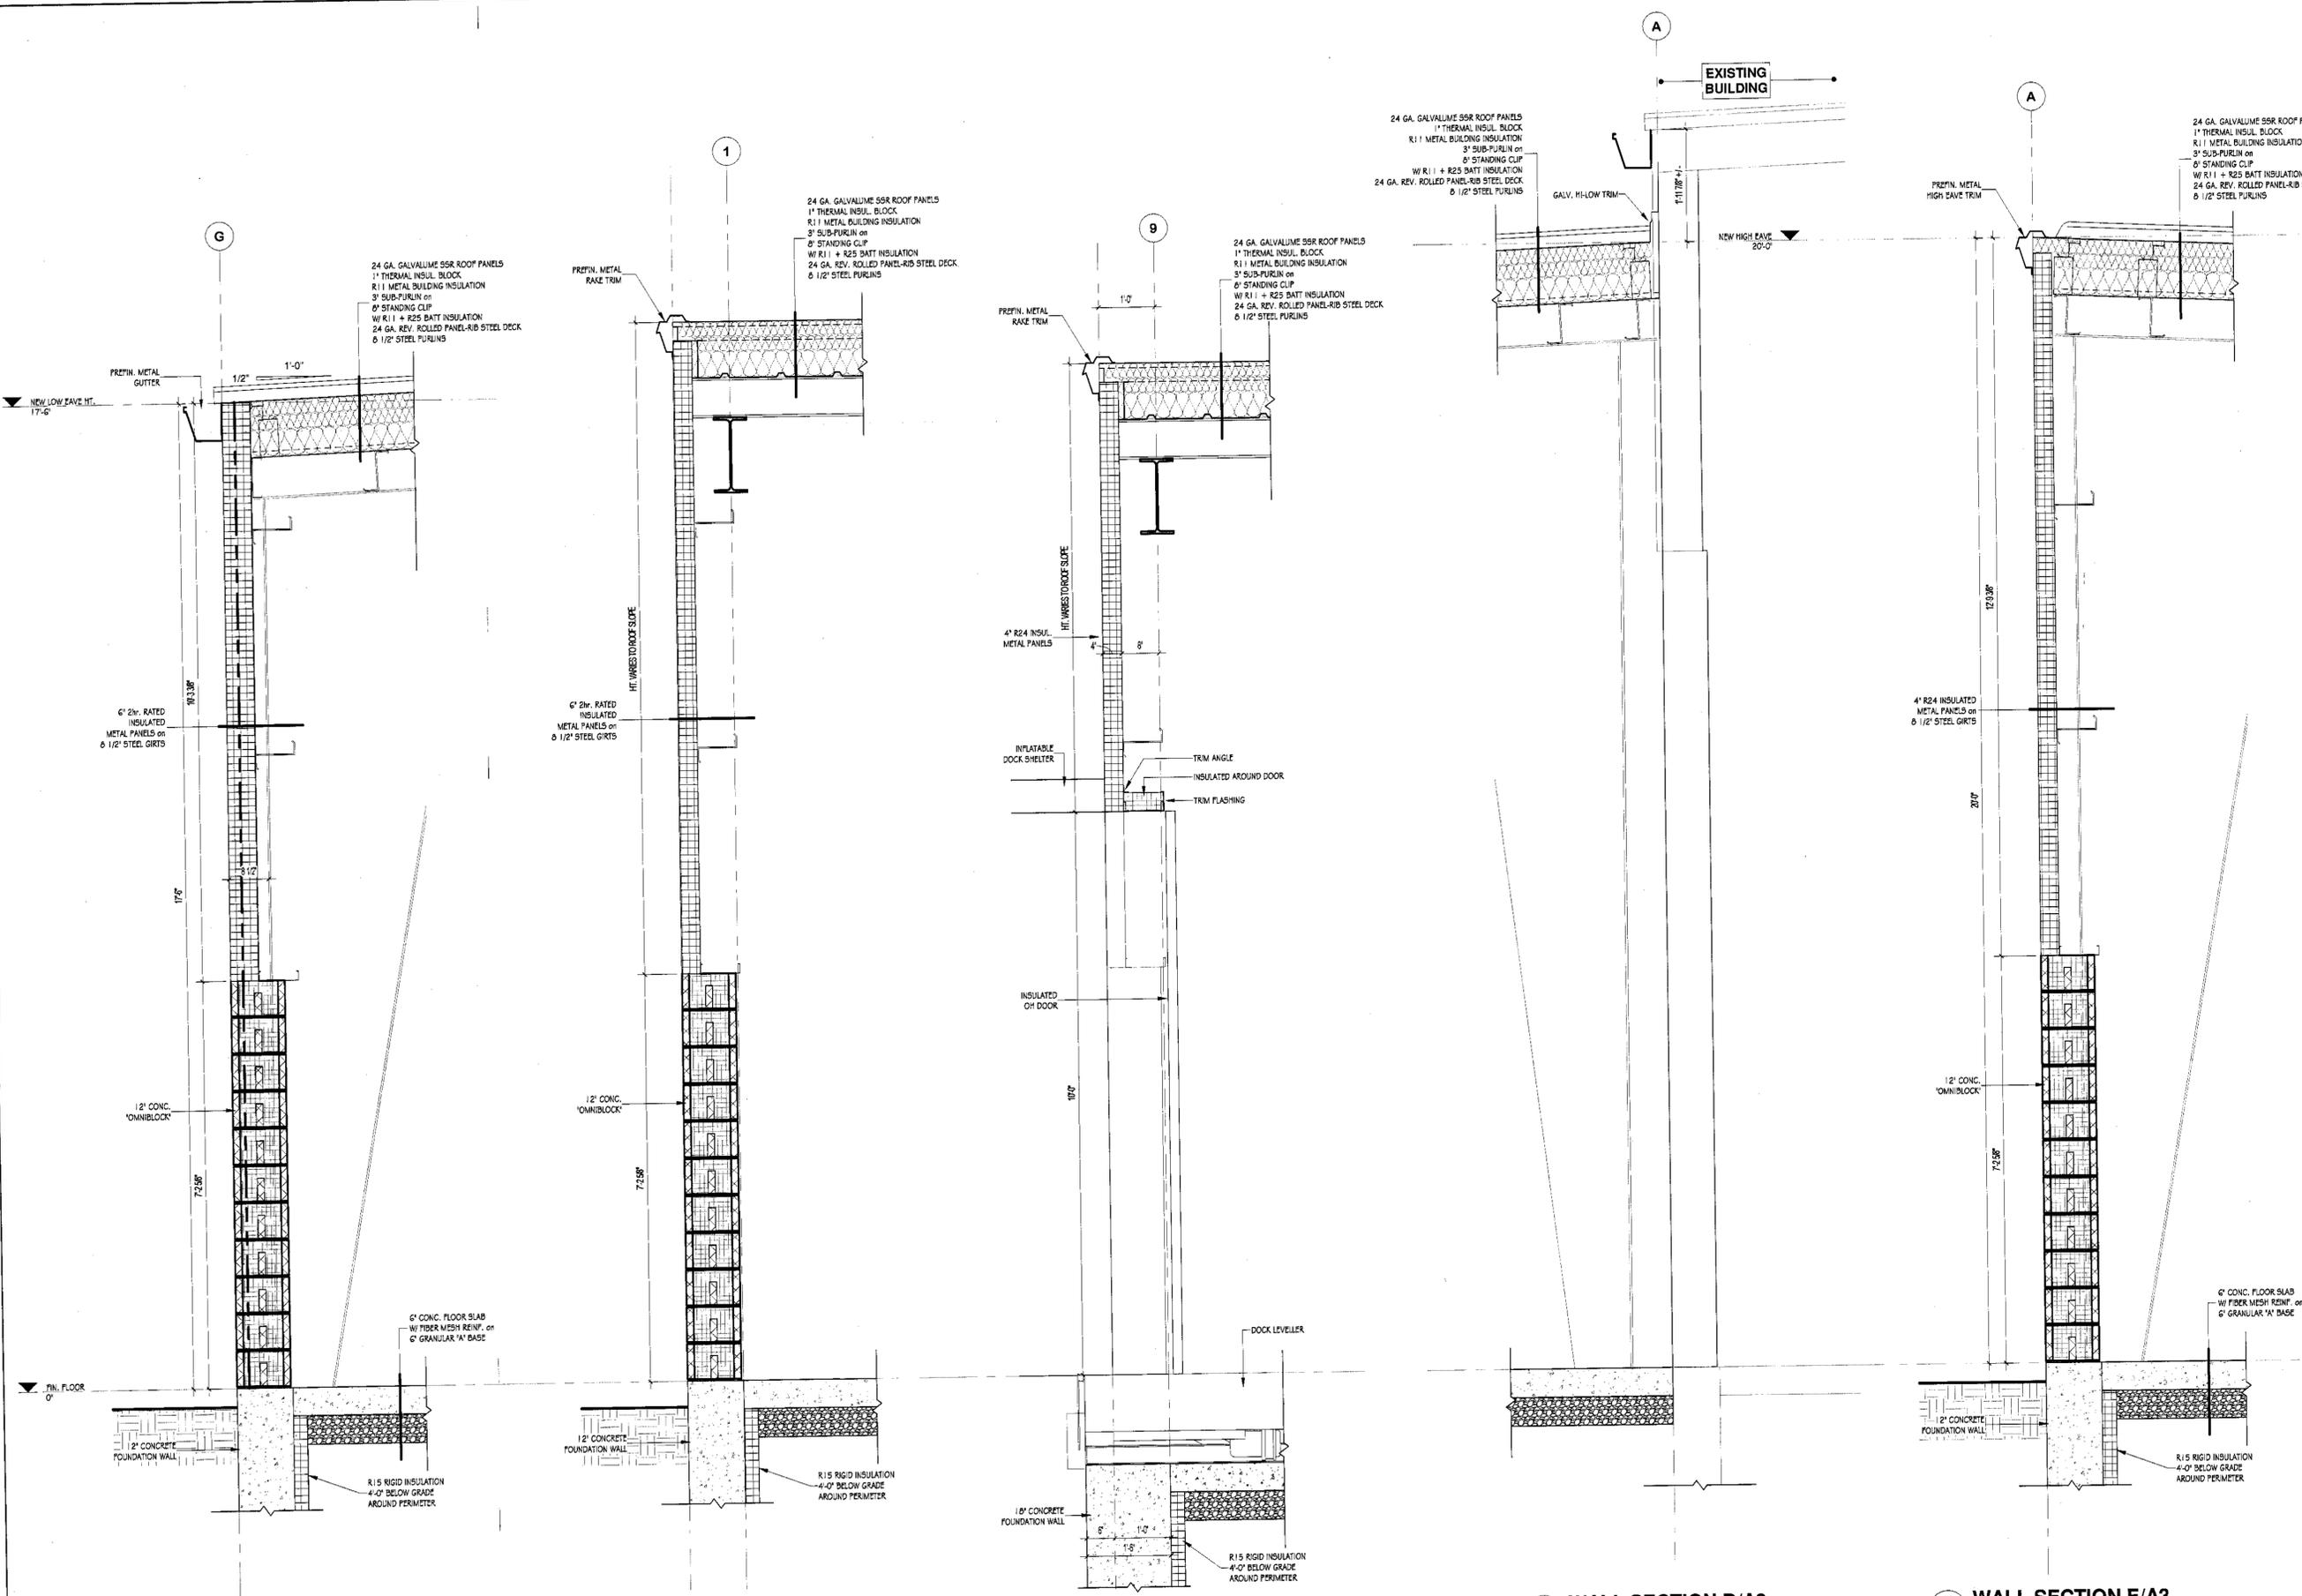

PROJECT			
2024 ADDITION			
<b>ANDEX KITCHENS &amp; CUSTOM WOODWORKING INC.</b>			
1661 Morrison Road, Cambridge, Ontario			
SCALE	DATE	DRAWN BY	PROJECT NO.
3/4" = 1'-0"	2024.10.29	Author	240074
DRAWING			DRAWING NO.
WALL SECTIONS			<b>A3</b>

