



DESIGN & CO.

Drawings are copyright of the company

The contractor must verify all dimensions at site and report any discrepancies to designer before executing the work.

All dimensions are in feet and inches, unless otherwise specified



Project:  
11 JOHN STREET  
AYR, ON  
N0B 1E0

Client:  
Peggy McLeod

Drg. Title:  
PROPOSED ROOF PLAN

Scale:  
N.T.S.

Drawn By:  
Gordana Lajner

Sheet No:  
05


Date:  
06/01/2026

The undersigned has reviewed and takes responsibility for this design, and has the qualifications and meets the requirements set out in the Ontario Building Code to be a Designer.

QUALIFICATION INFORMATION

Registered as an Other Designer as per Division C, Part 3 (3.2.5) of the Ontario Building Code.

Name Signature BCIN

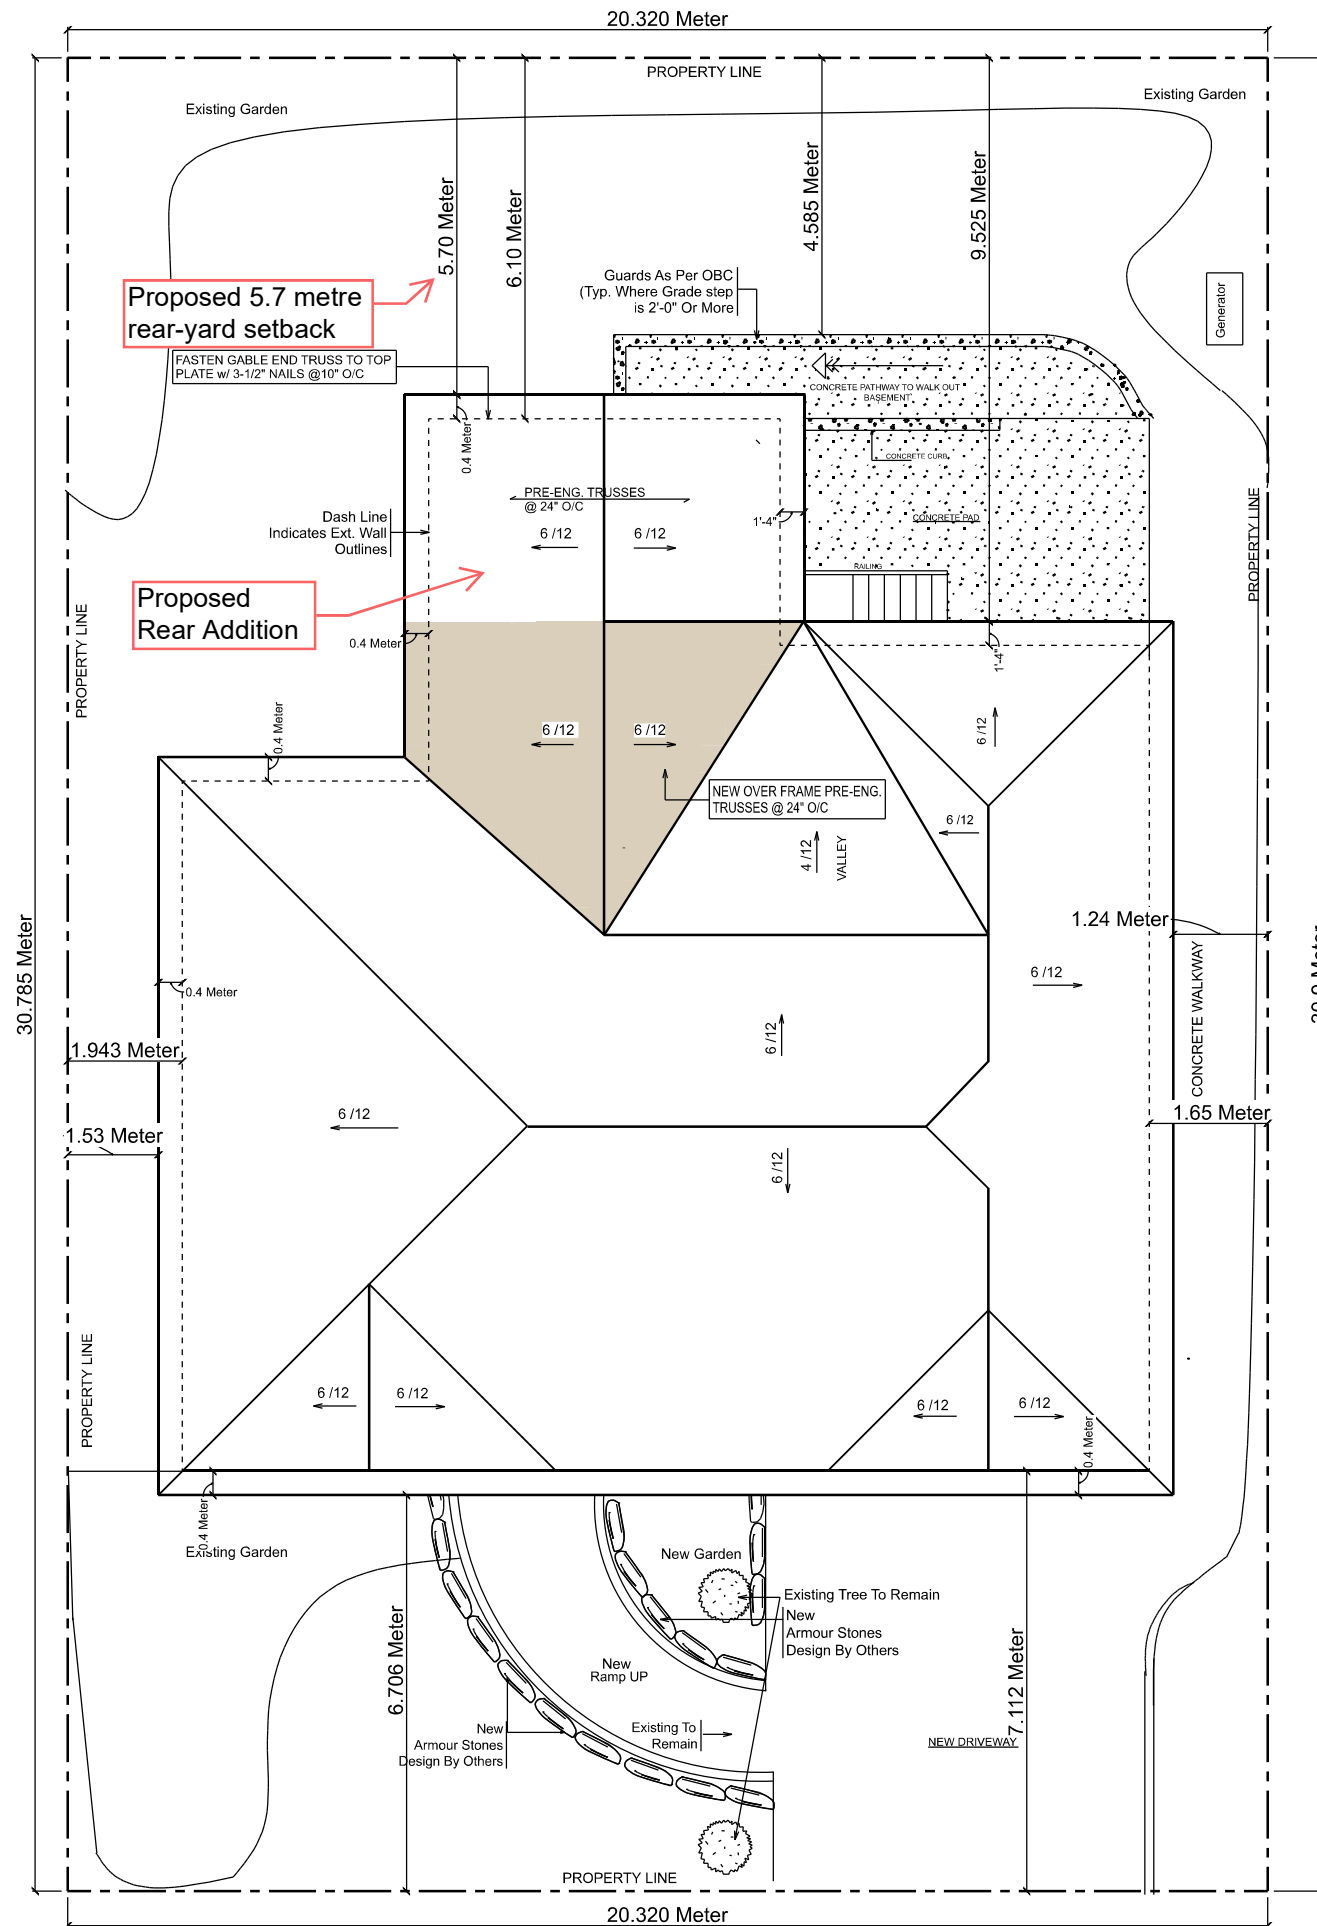

PROPOSED ROOF PLAN  
N.T.S.

