


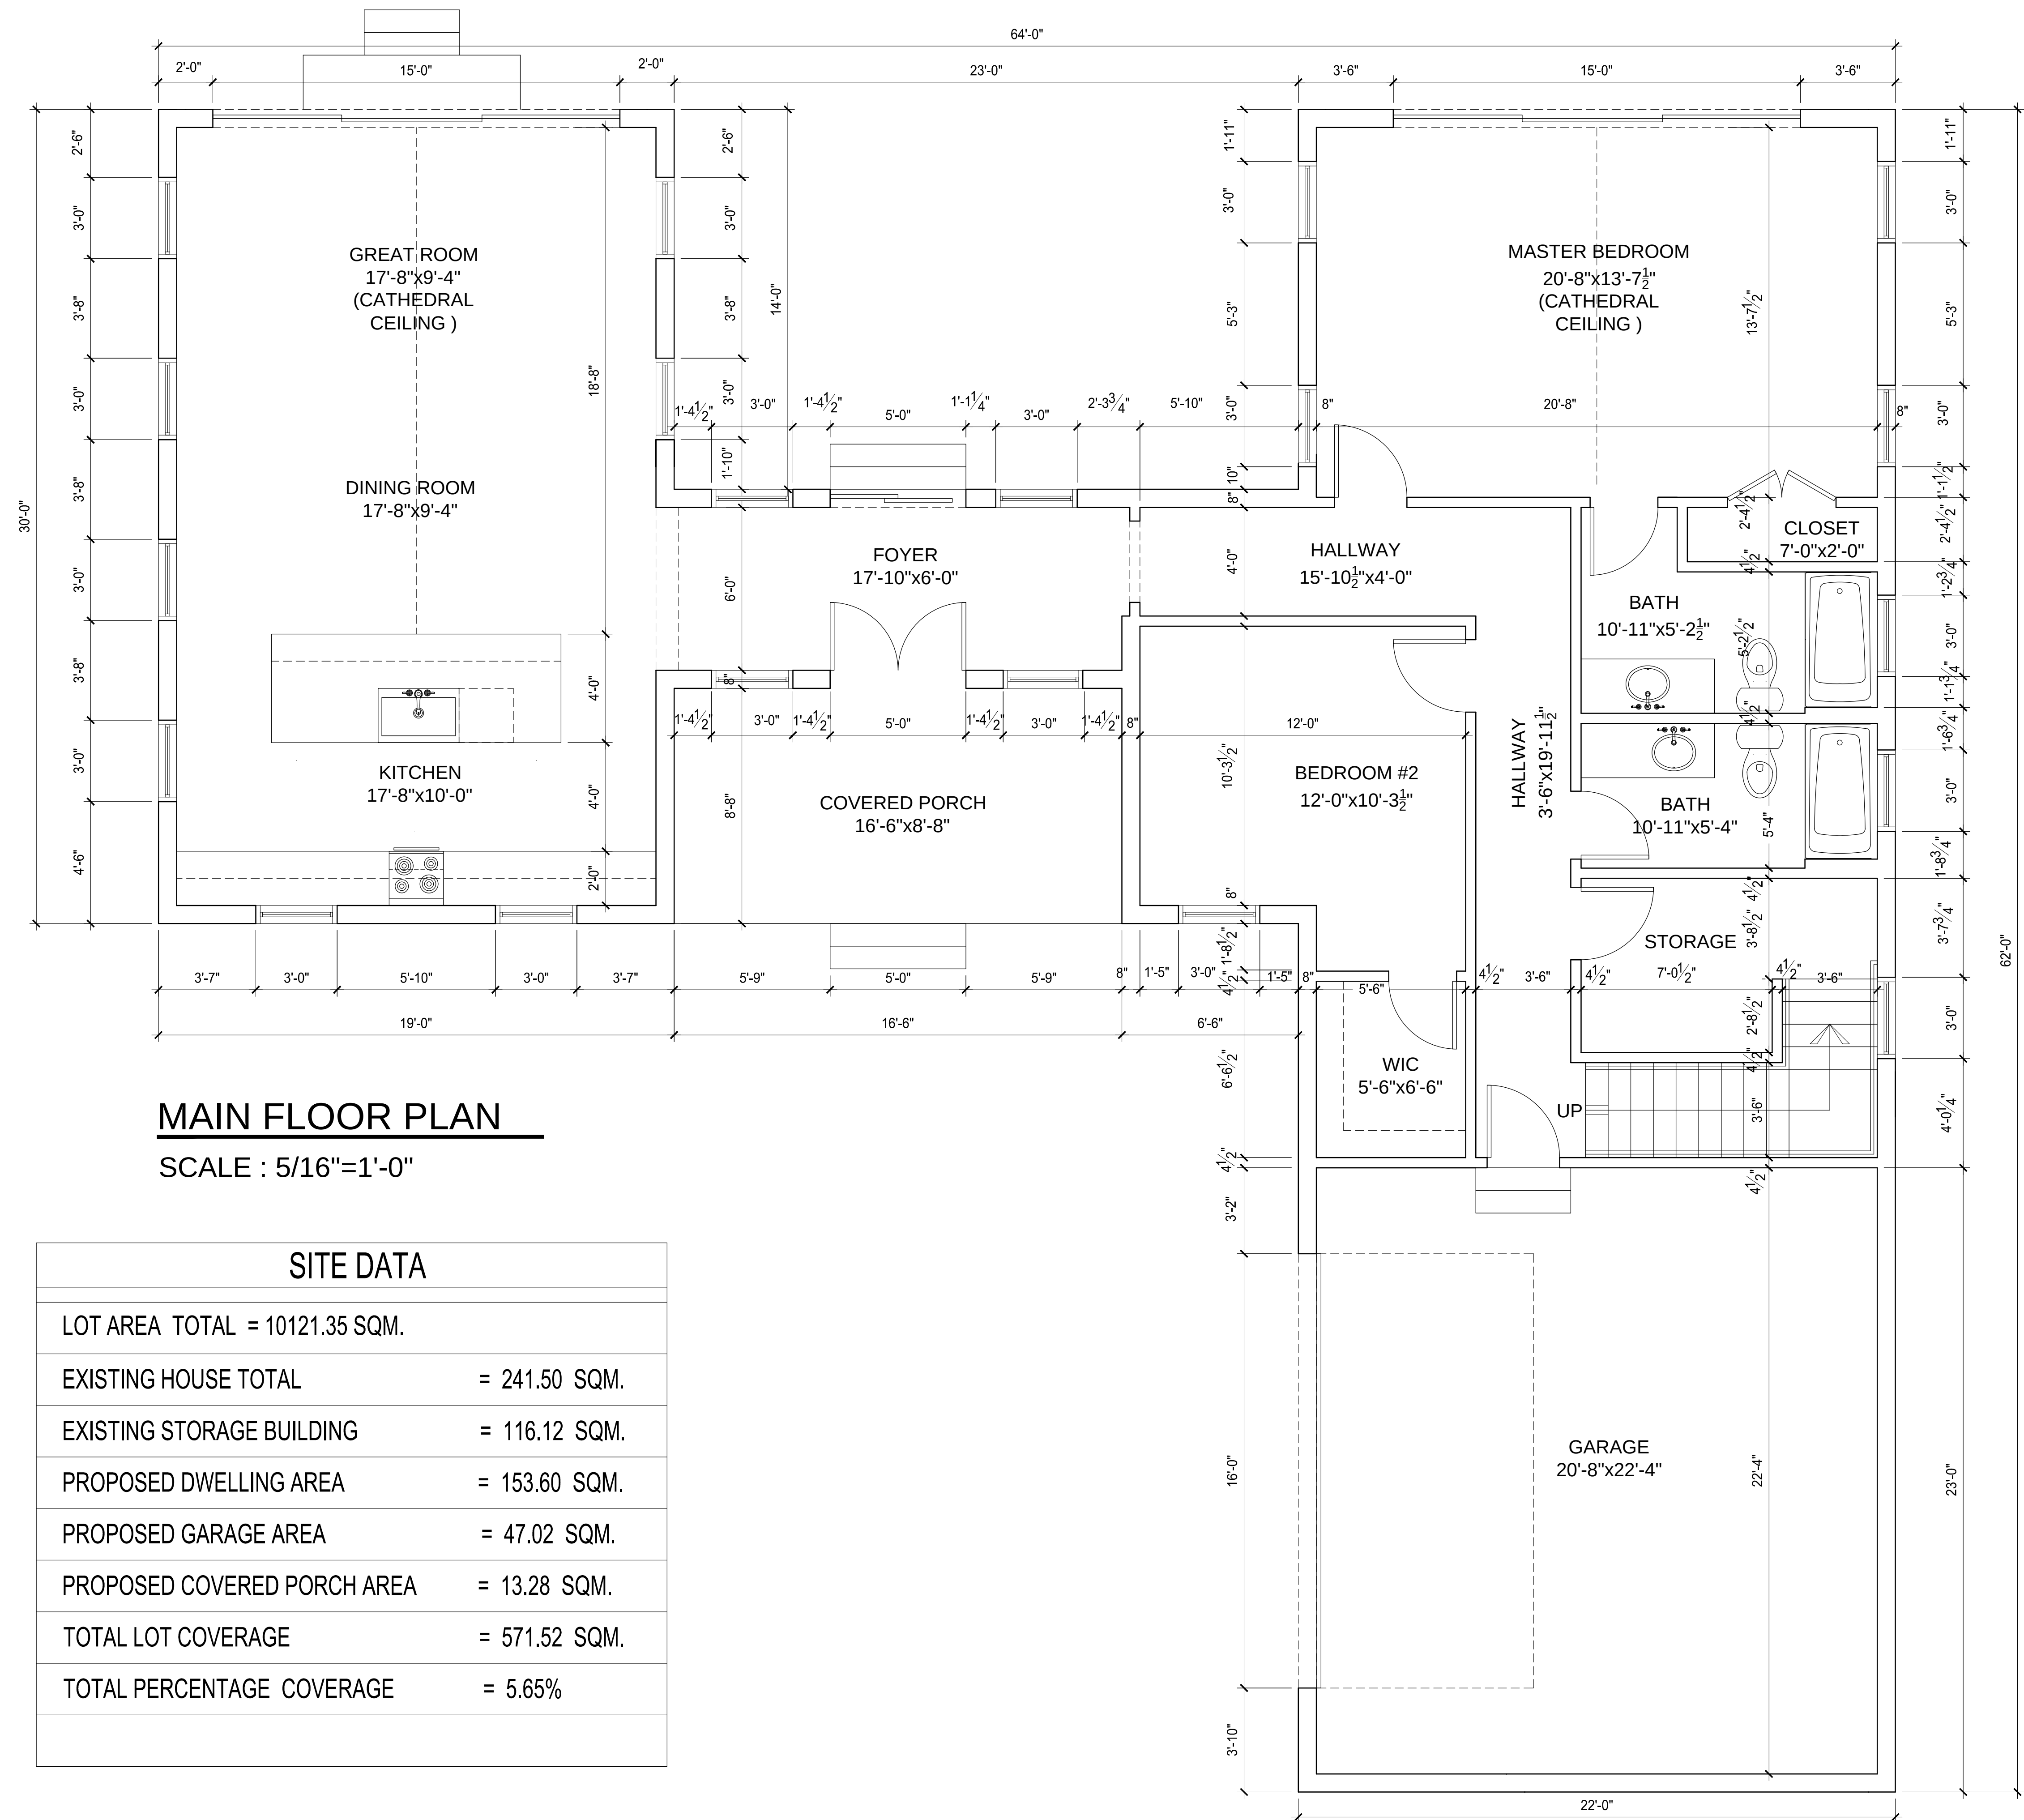

MAIN FLOOR PLAN

SCALE : 5/16"=1'-0"

SITE DATA

LOT AREA TOTAL = 10121.35 SQM.	
EXISTING HOUSE TOTAL	= 241.50 SQM.
EXISTING STORAGE BUILDING	= 116.12 SQM.
PROPOSED DWELLING AREA	= 153.60 SQM.
PROPOSED GARAGE AREA	= 47.02 SQM.
PROPOSED COVERED PORCH AREA	= 13.28 SQM.
TOTAL LOT COVERAGE	= 571.52 SQM.
TOTAL PERCENTAGE COVERAGE	= 5.65%

Owner Name :

JOHNATHAN AMARAL

RESIDENTIAL / NEW CONSTRUCTION
1753 SHELLARD SIDE ROAD
NORTH DUMFRIES, ONTARIO
N1R 5S7


REVISION		
No.	Description	Date

Drawing Title :
MAIN FLOOR PLAN

Project Number :
DATE : 1.12.2026
Drawn by :
Check by :
Sheet Size : A1 (36"x24")

A-01

Scale : As indicated

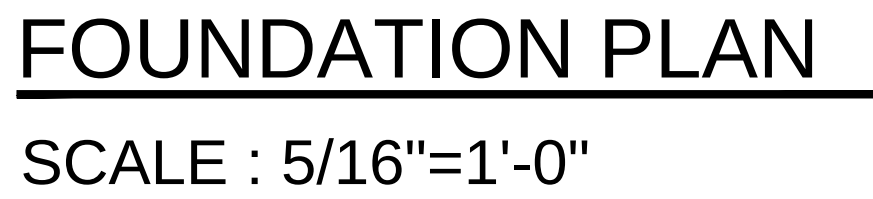

Drawing Title :	
FOUNDATION PLAN	
Project Number :	
DATE :	1.12.2026
Drawn by :	
Check by :	
Sheet Size : A1 (36"x24")	
S-01	
Scale :	As indicated