



# FRONT ELEVATION

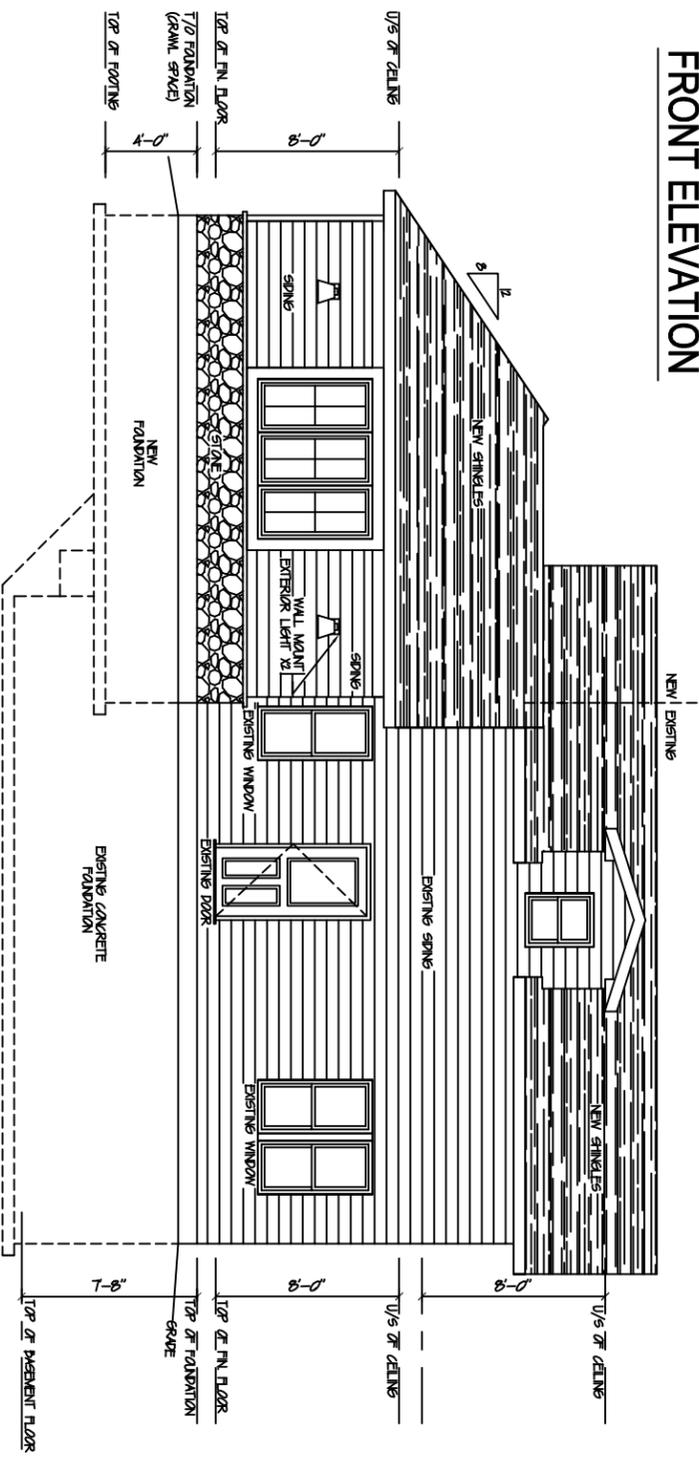

# LEFT ELEVATION

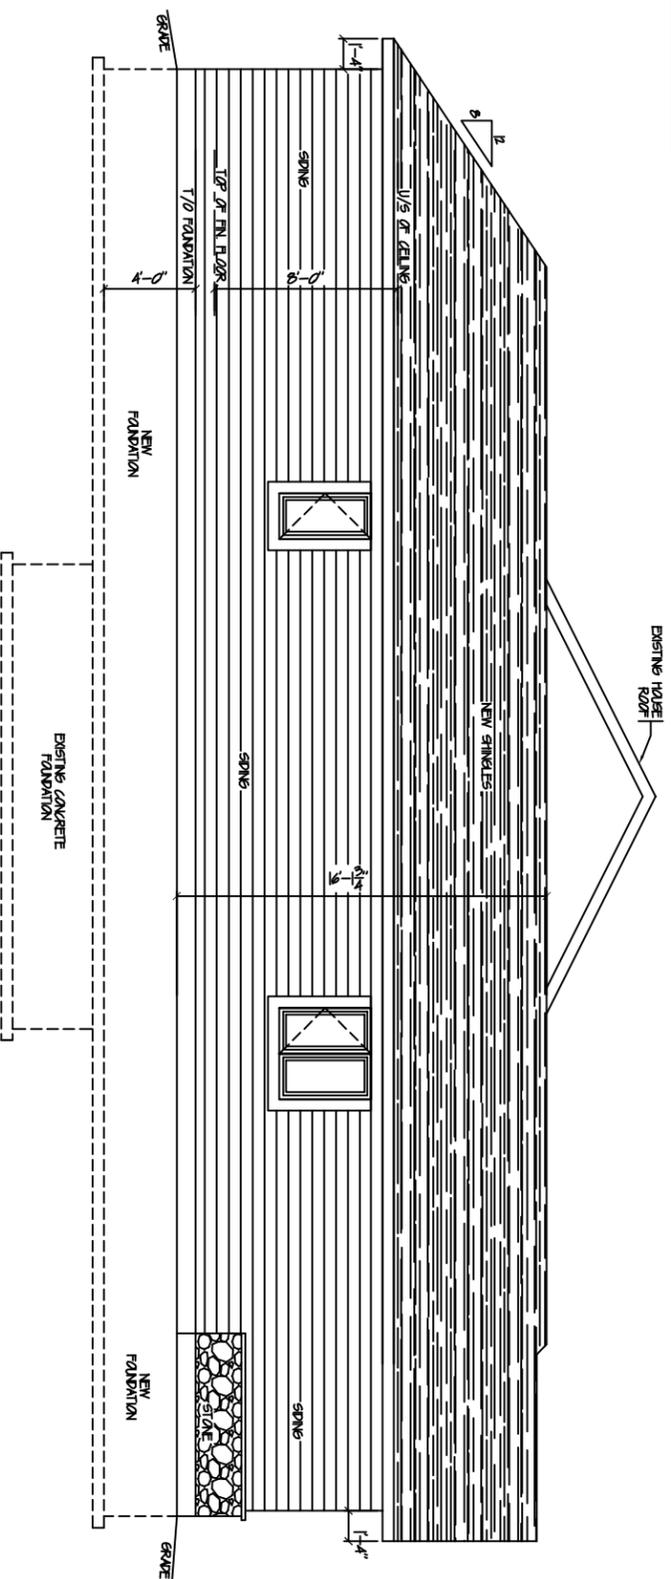

No.	REVISIONS	DATE



DRAWING TITLE

PROPOSED ADDITION TO  
EXISTING HOUSE  
3241 ROSEVILLE ROAD  
AYR, ON

SCALE 1/8" = 1'-0"

SHEET NUMBER

DRAWN BY AB

PROJECT NO. 2025

**A2.1**

DATE 01.23.2026