
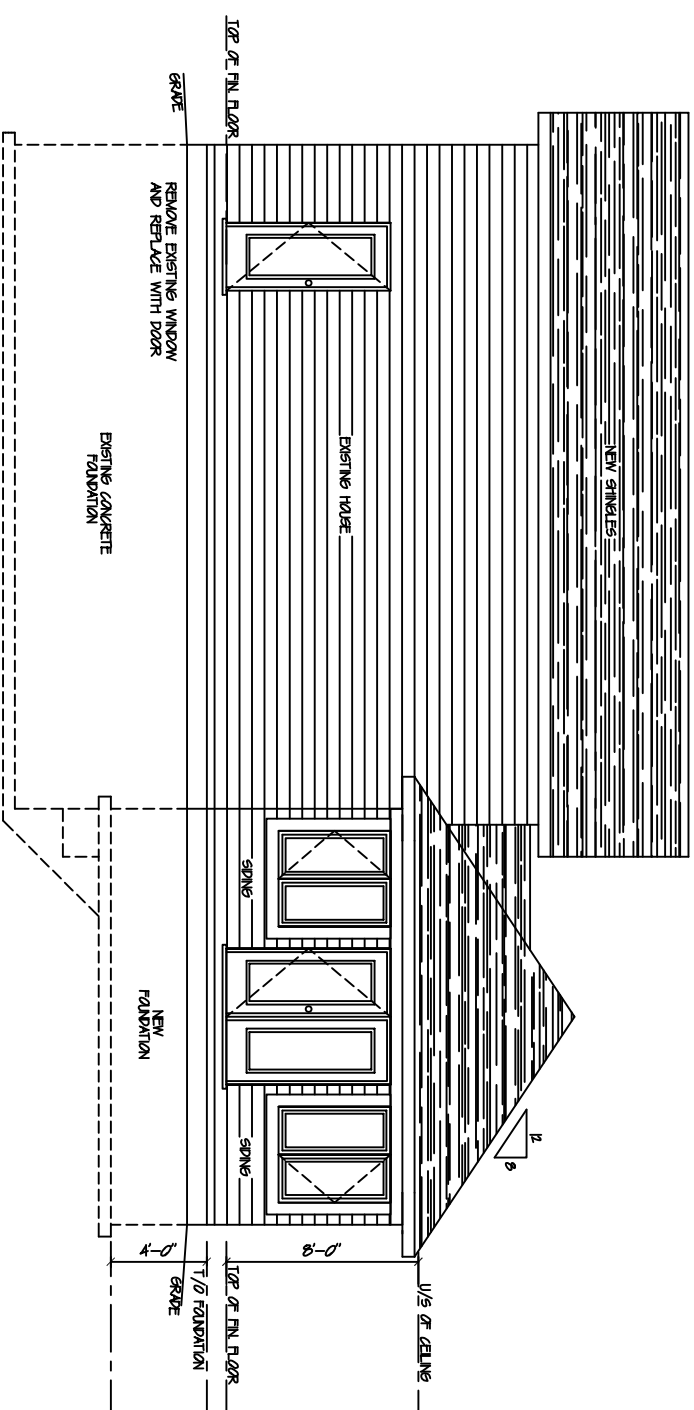


REAR ELEVATION

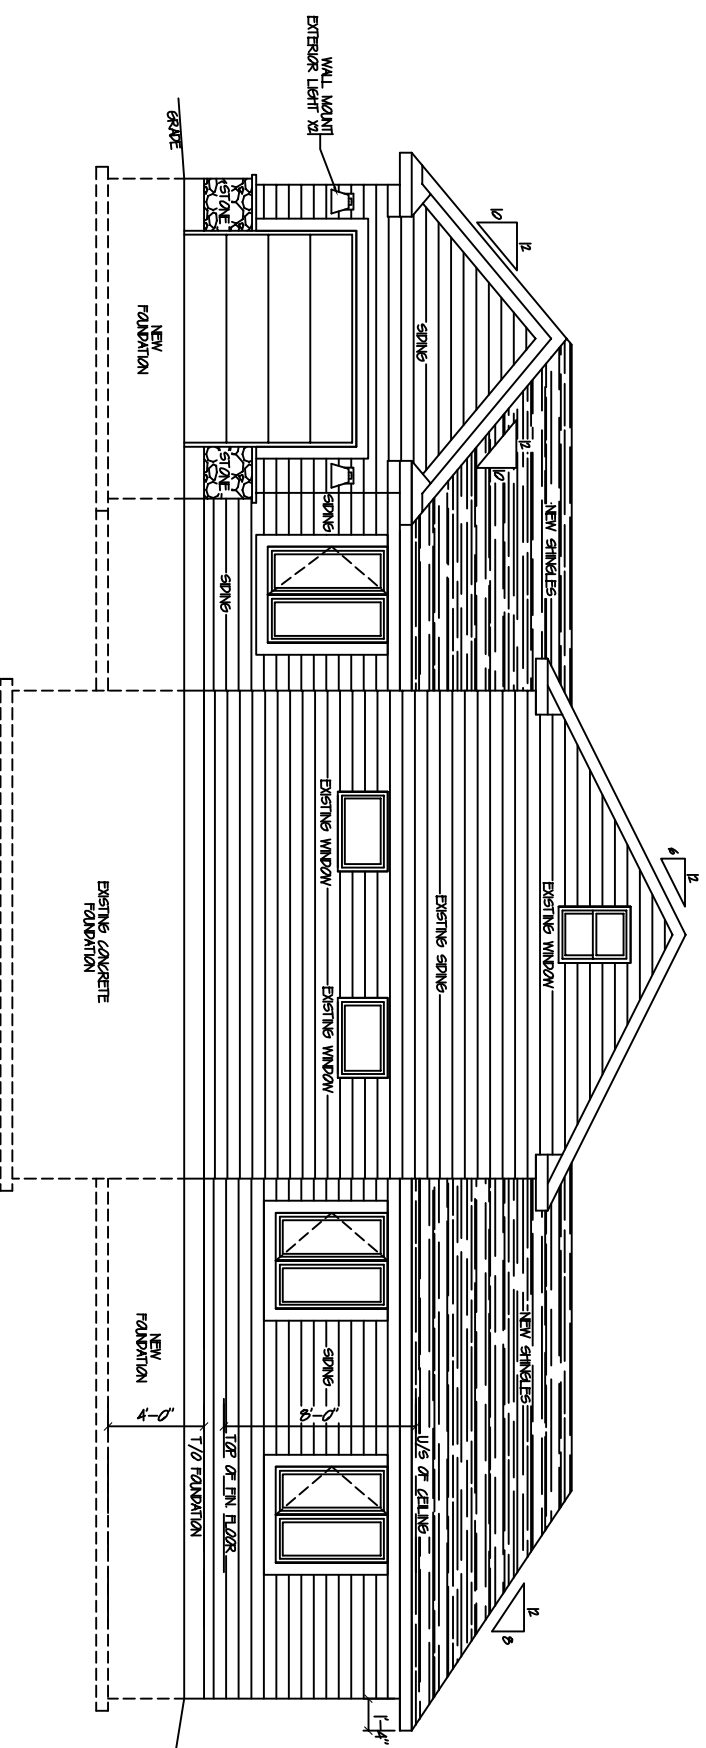

RIGHT ELEVATION

[illegible]

Caryndale
CONTRACTING

caryndale.ca

DRAWING TITLE	
PROPOSED ADDITION TO EXISTING HOUSE 3241 ROSEVILLE ROAD AYR, ON	
SCALE	1/8" = 1' - 0"
DRAWN BY	AB
PROJECT NO.	2025
DATE	01.23.2026