

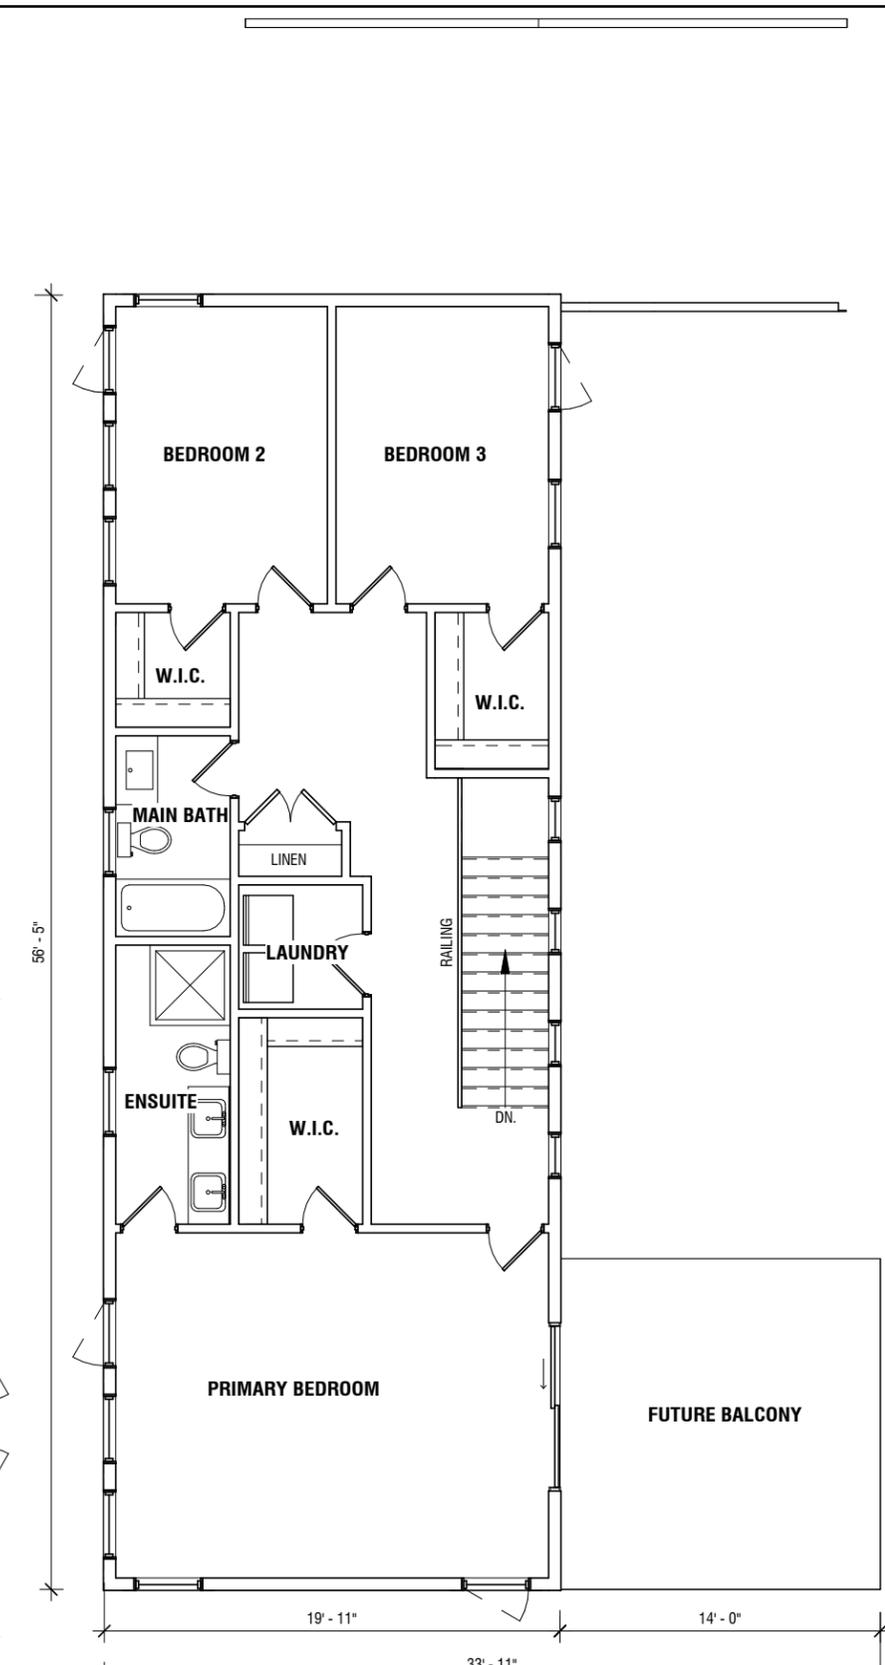


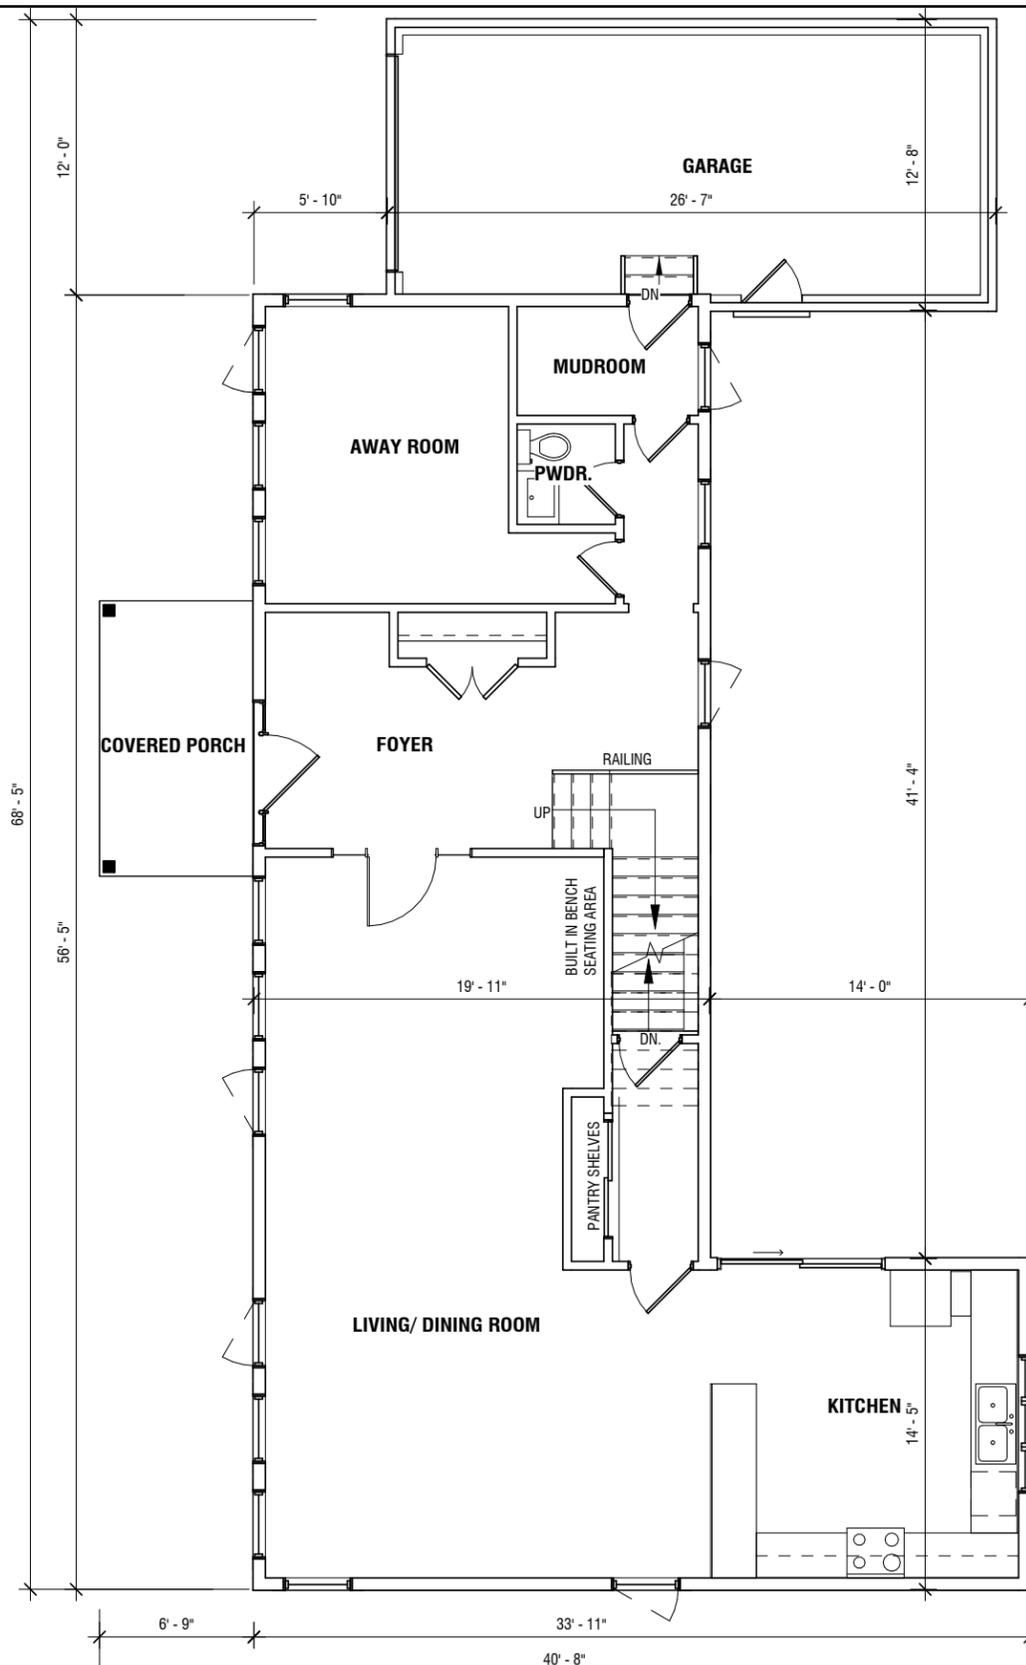

**PALING RESIDENCE
CUSTOM HOME**

1226 DUMFRIES RD., AYR, ON.
15883
2026-01-23 12:02:13 PM

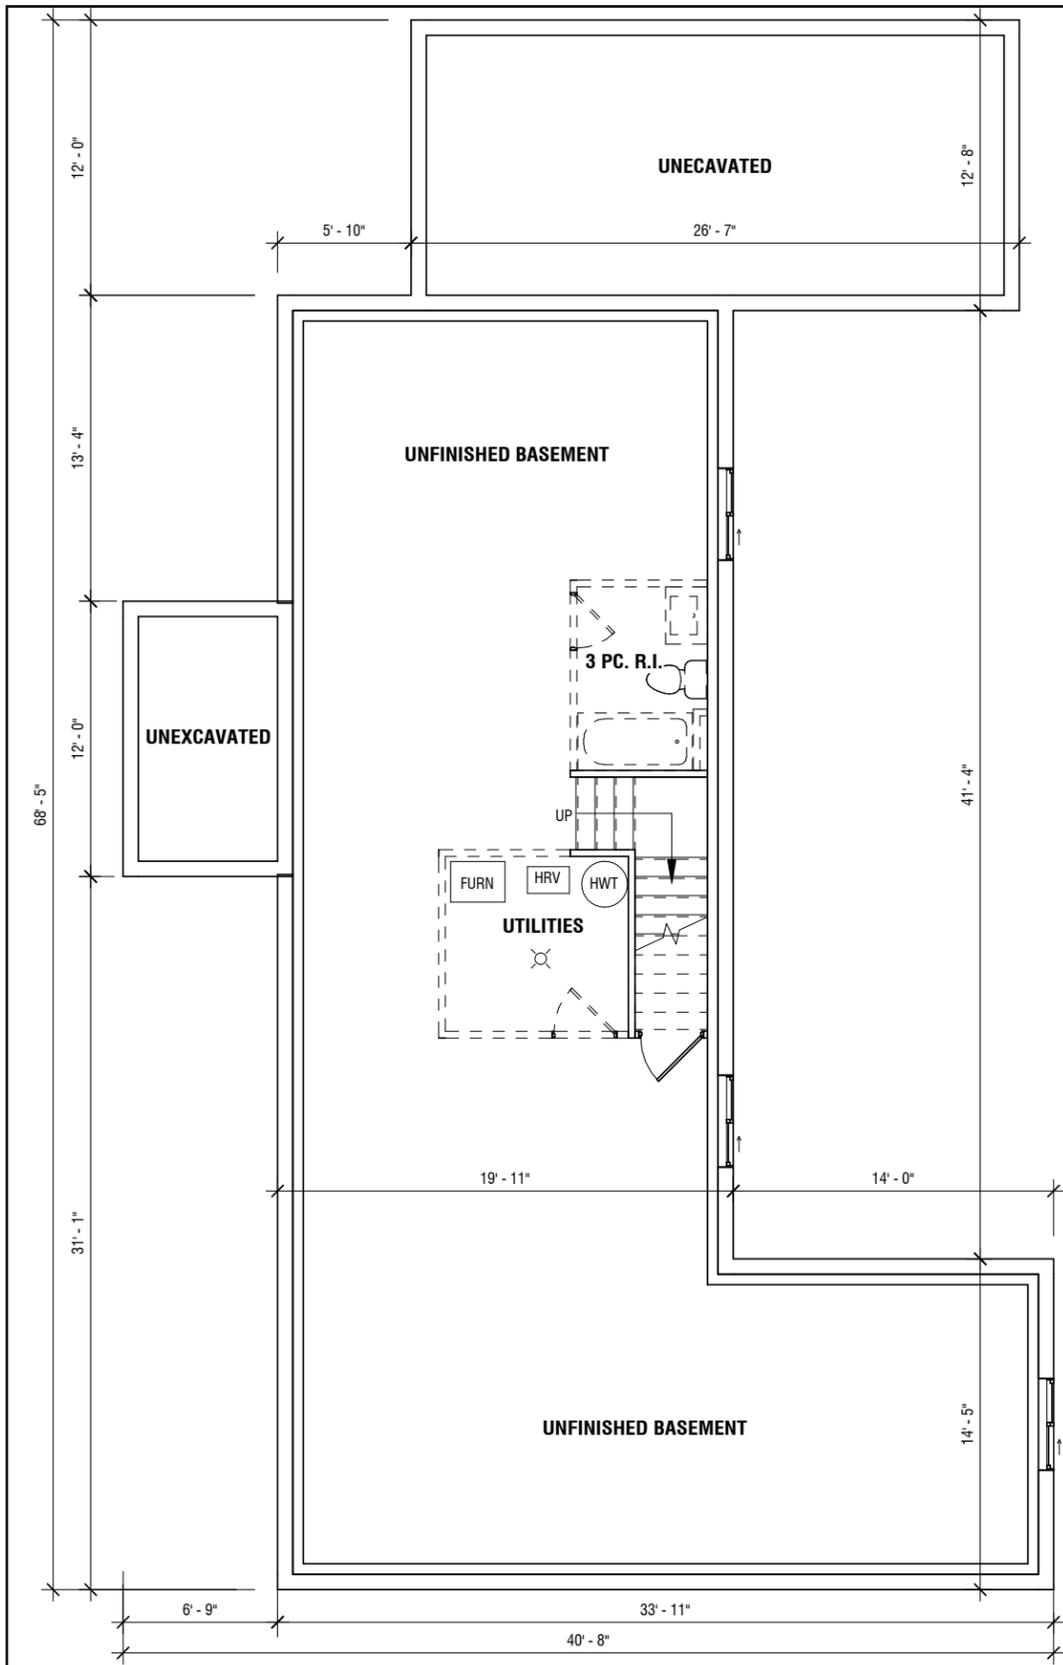


**PALING RESIDENCE
CUSTOM HOME**
1226 DUMFRIES RD., AYR, ON.
15883
2026-01-23 12:02:13 PM

FLOOR PLANS
Scale: 1/8" = 1'-0"

COVERED PORCH	81 ft ²
GARAGE	327 ft ²
MAIN FLOOR	1325 ft ²
TOTAL BLDG. COVERAGE:	1734 ft ²

MAIN FLOOR	1325 ft ²
SECOND FLOOR	1124 ft ²
TOTAL FLOOR AREA:	2449 ft ²



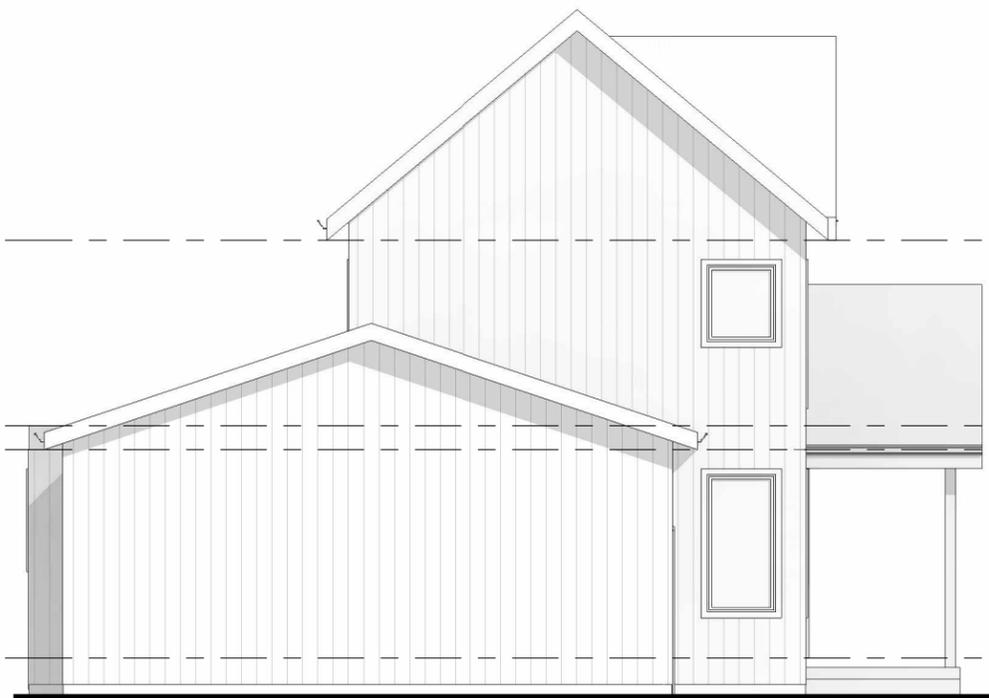

LEFT ELEVATION



FRONT ELEVATION

TOP OF WALL PLATE
SECOND FLOOR
18' - 2 1/2"

8' - 1"

TOP OF SUBFLOOR
SECOND FLOOR
10' - 1 1/2"

TOP OF WALL PLATE
MAIN FLOOR
9' - 1"

9' - 1"

TOP OF SUBFLOOR
MAIN FLOOR
0' - 0"

TOP OF
FOUNDATION
-1' - 2"



RIGHT ELEVATION



REAR ELEVATION

TOP OF WALL PLATE
SECOND FLOOR
18' - 2 1/2"

8' - 1"

TOP OF SUBFLOOR
SECOND FLOOR
10' - 1 1/2"

TOP OF WALL PLATE
MAIN FLOOR
9' - 1"

9' - 1"

TOP OF SUBFLOOR
MAIN FLOOR
0' - 0"

TOP OF
FOUNDATION
-1' - 2"

**PALING RESIDENCE
CUSTOM HOME**

1226 DUMFRIES RD., AYR, ON.
15883
2026-01-23 12:02:15 PM

ELEVATIONS

Scale: 1/8" = 1'-0"