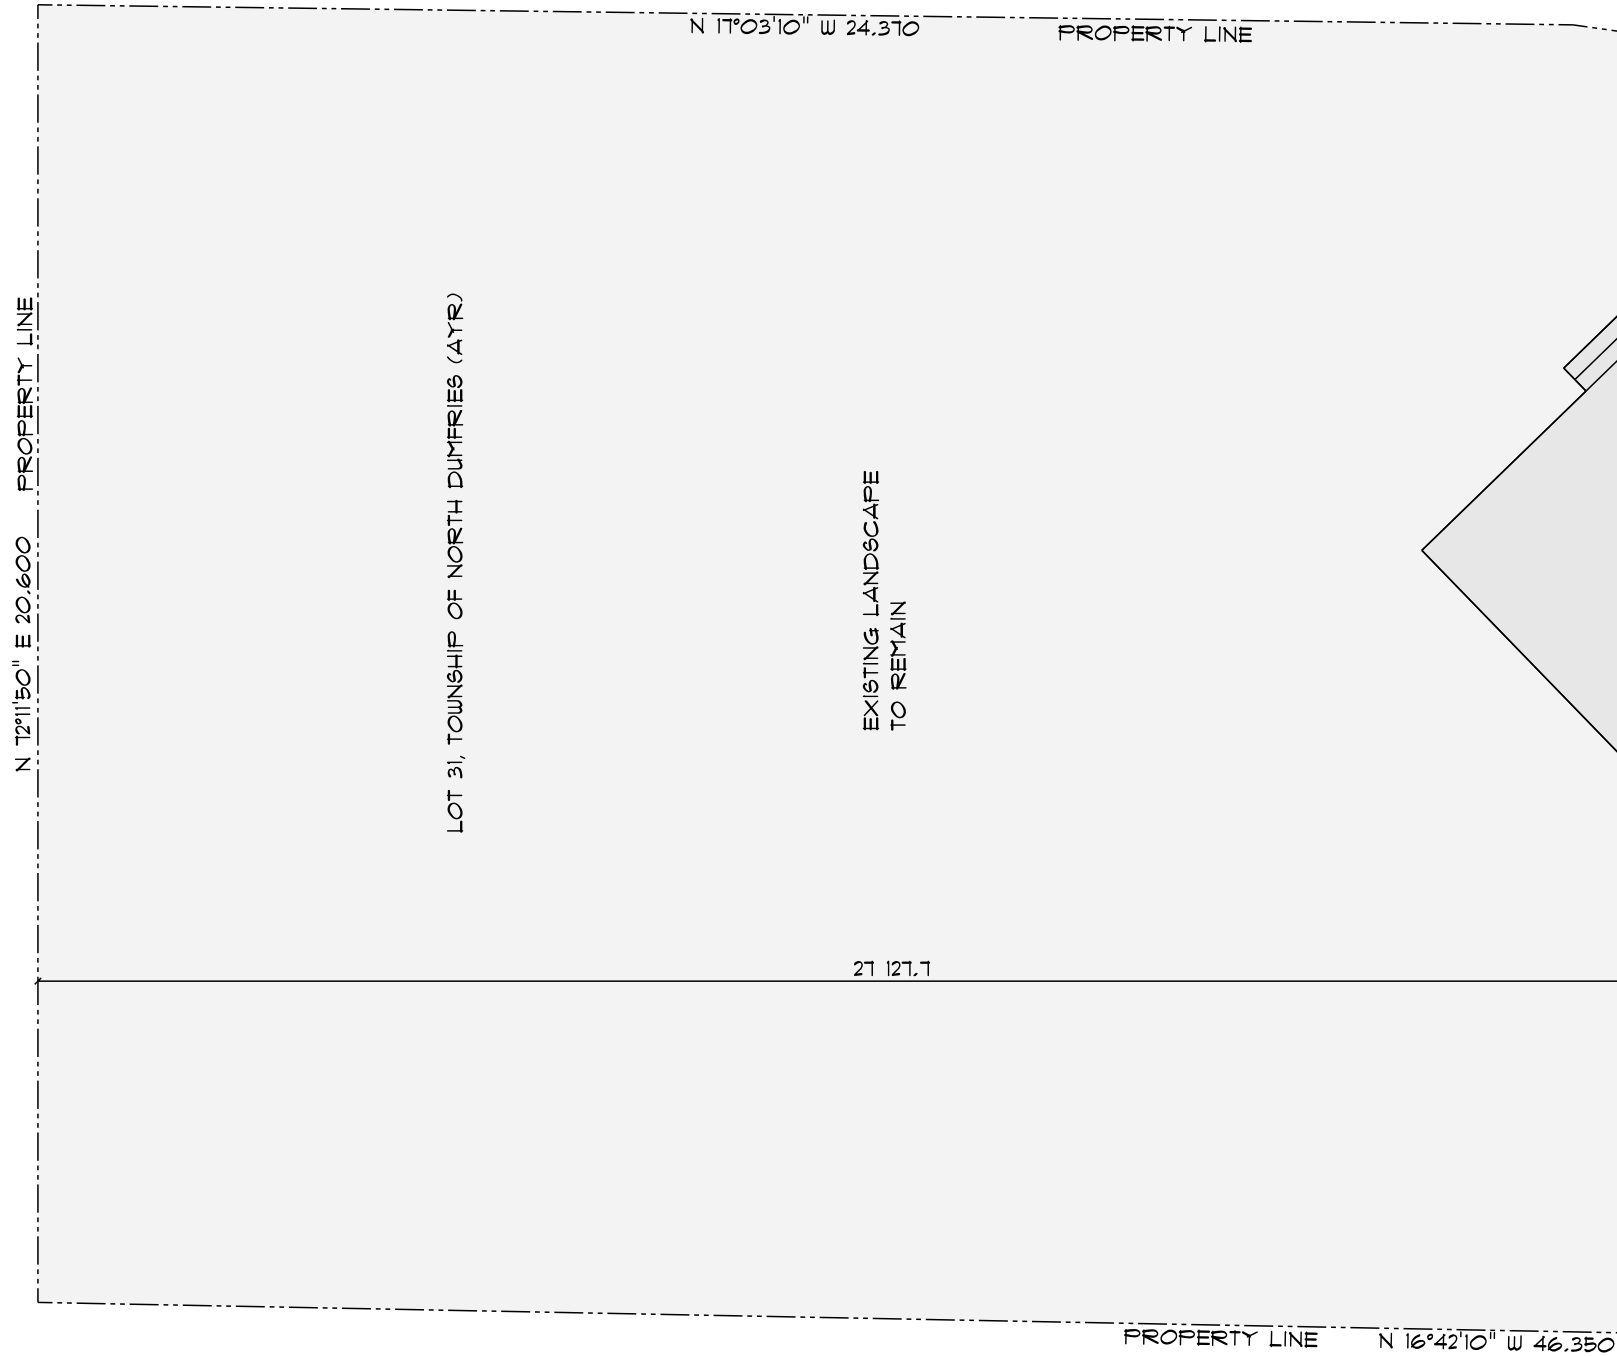


SITE PLAN

SCALE: 1/120

DARREN HOFFMAN
HOUSE ADDITION & RENOVATION
6 N/TH RIVER WAY

REFERENCE # 24-505
AYR 226-808-6479
ONT.

SITE PLAN
SCALE: 1:120
DATE: September 25, 2024

PAGE: 1 / 15

COPYRIGHT © GERARD O'ROURKE 2009-2024. ALL RIGHTS RESERVED.

DECLARATION of the DESIGNER

I Gerard O'Rourke review and take responsibility for this design work on behalf of a firm registered under subsection 3.2.4. Division C of the O.B.C. I am qualified and the firm is registered in the appropriate classes/categories.

Individual BCIN: 40977
Firm BCIN: 42046

NOTE
CONSTRUCTOR SHALL REVIEW DRAWINGS
AND REPORT ANY DISCREPANCIES OR
CHANGES TO OWNER BEFORE
PROCEEDING WITH ANY WORK.