


No.	DATE	REVISION
2	25.09.09	REISSUED FOR CLIENT REVIEW
3	26.03.15	ISSUED FOR PERMIT
4	26.06.23	MINOR VARIANCE APPLICATION

PROPOSED ONE STOREY
DETACHED GARAGE

PROPOSED SITE PLAN
1" = 30'-0"

NOTE:
- INFORMATION TAKEN FROM REGION
OF WATERLOO GIS MAPPING SERVICE

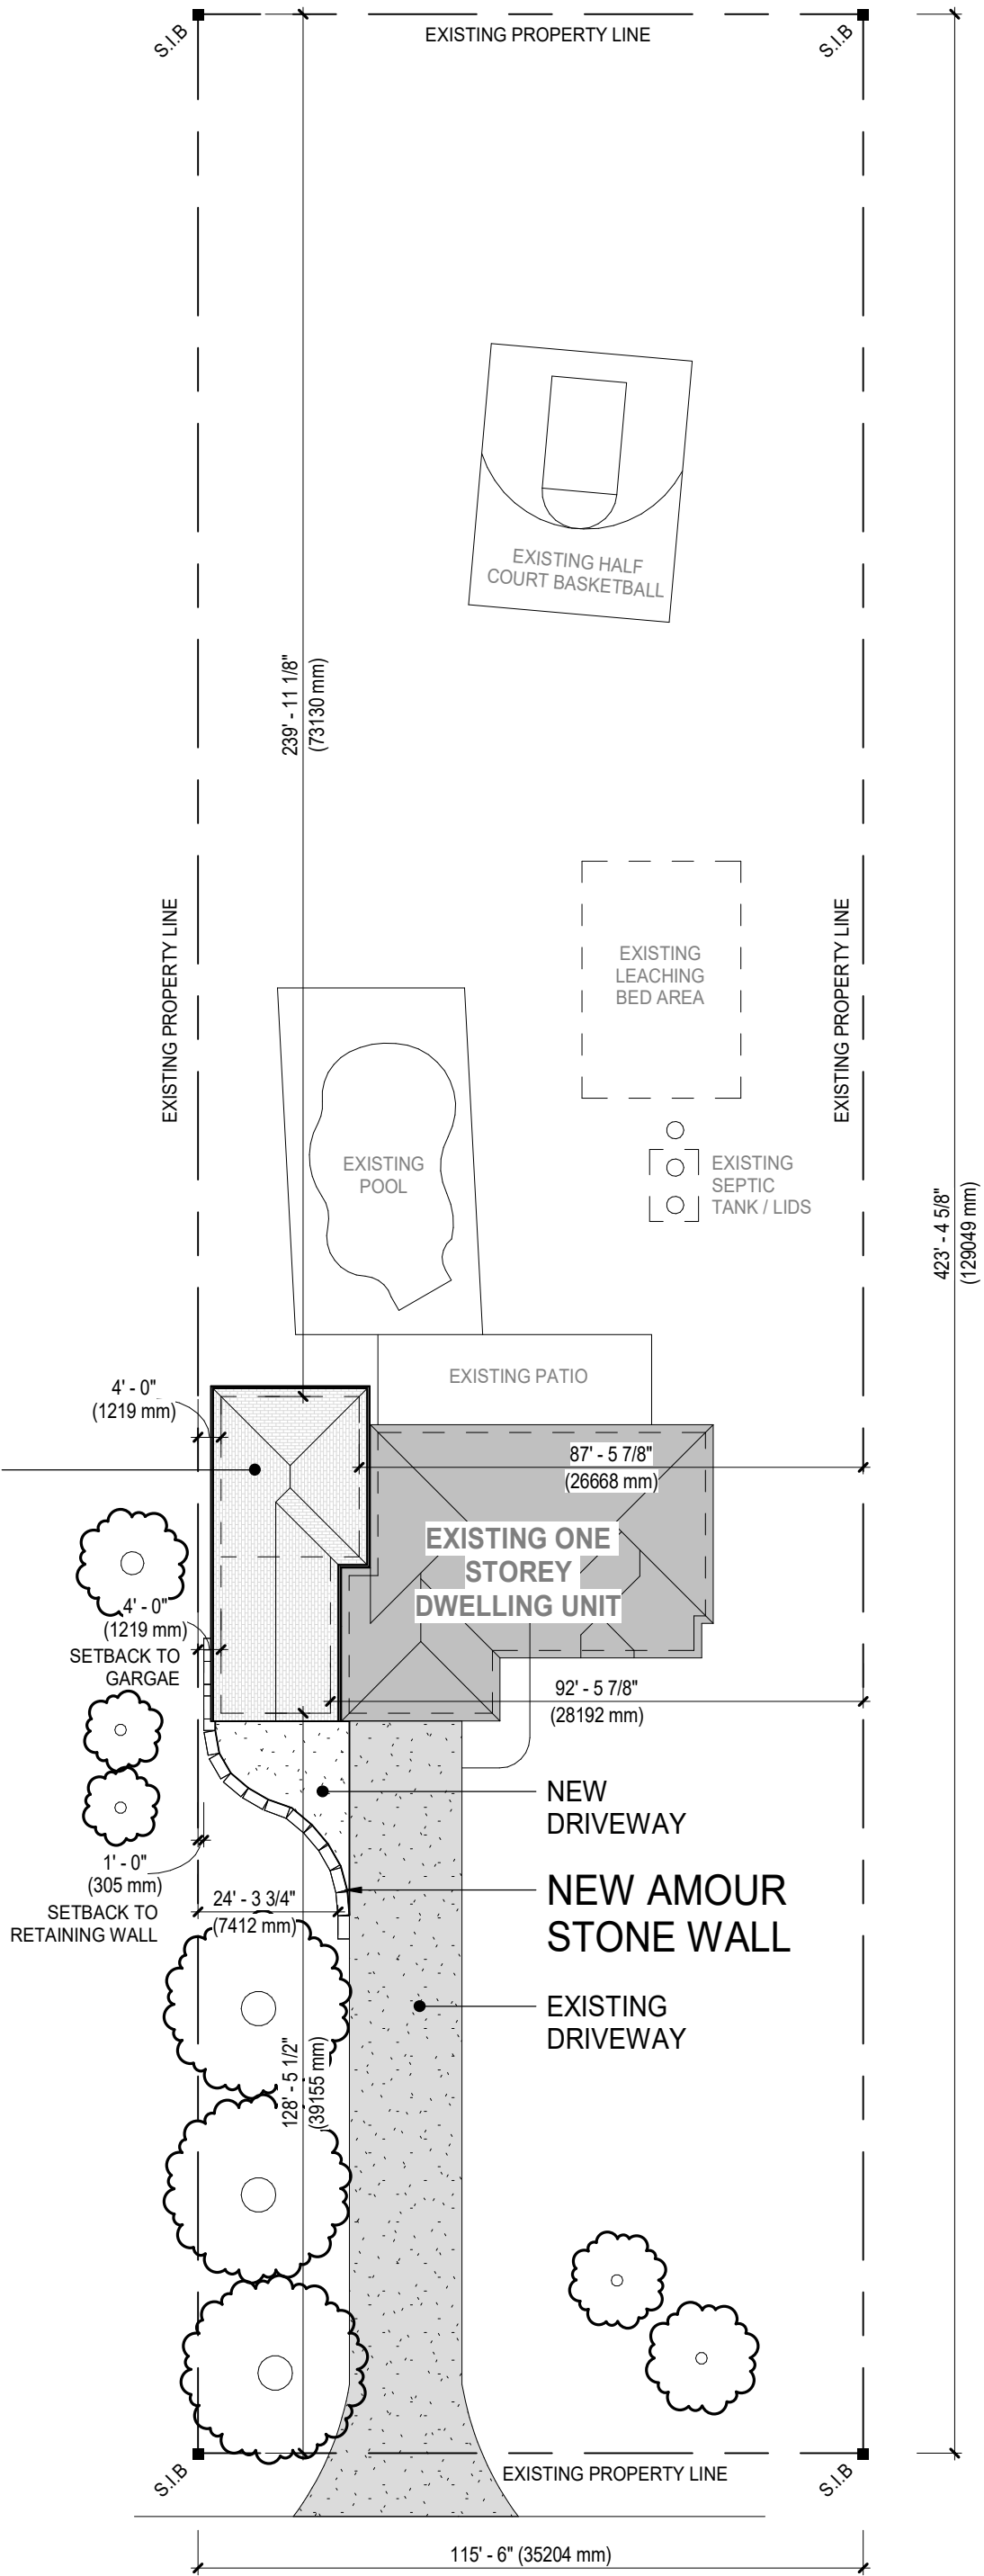

TRI-CITY
DRAFTING AND DESIGN
SERVICES
SERVICETRITYDRAFTING.COM

DETACHED GARAGE

1211 MAPLE MANOR ROAD
CAMBRIDGE, ON. N1R 5S6

SITE PLAN

DRAWN BY: J. KELLY PROJECT No.: 25TC057

SP1.0