


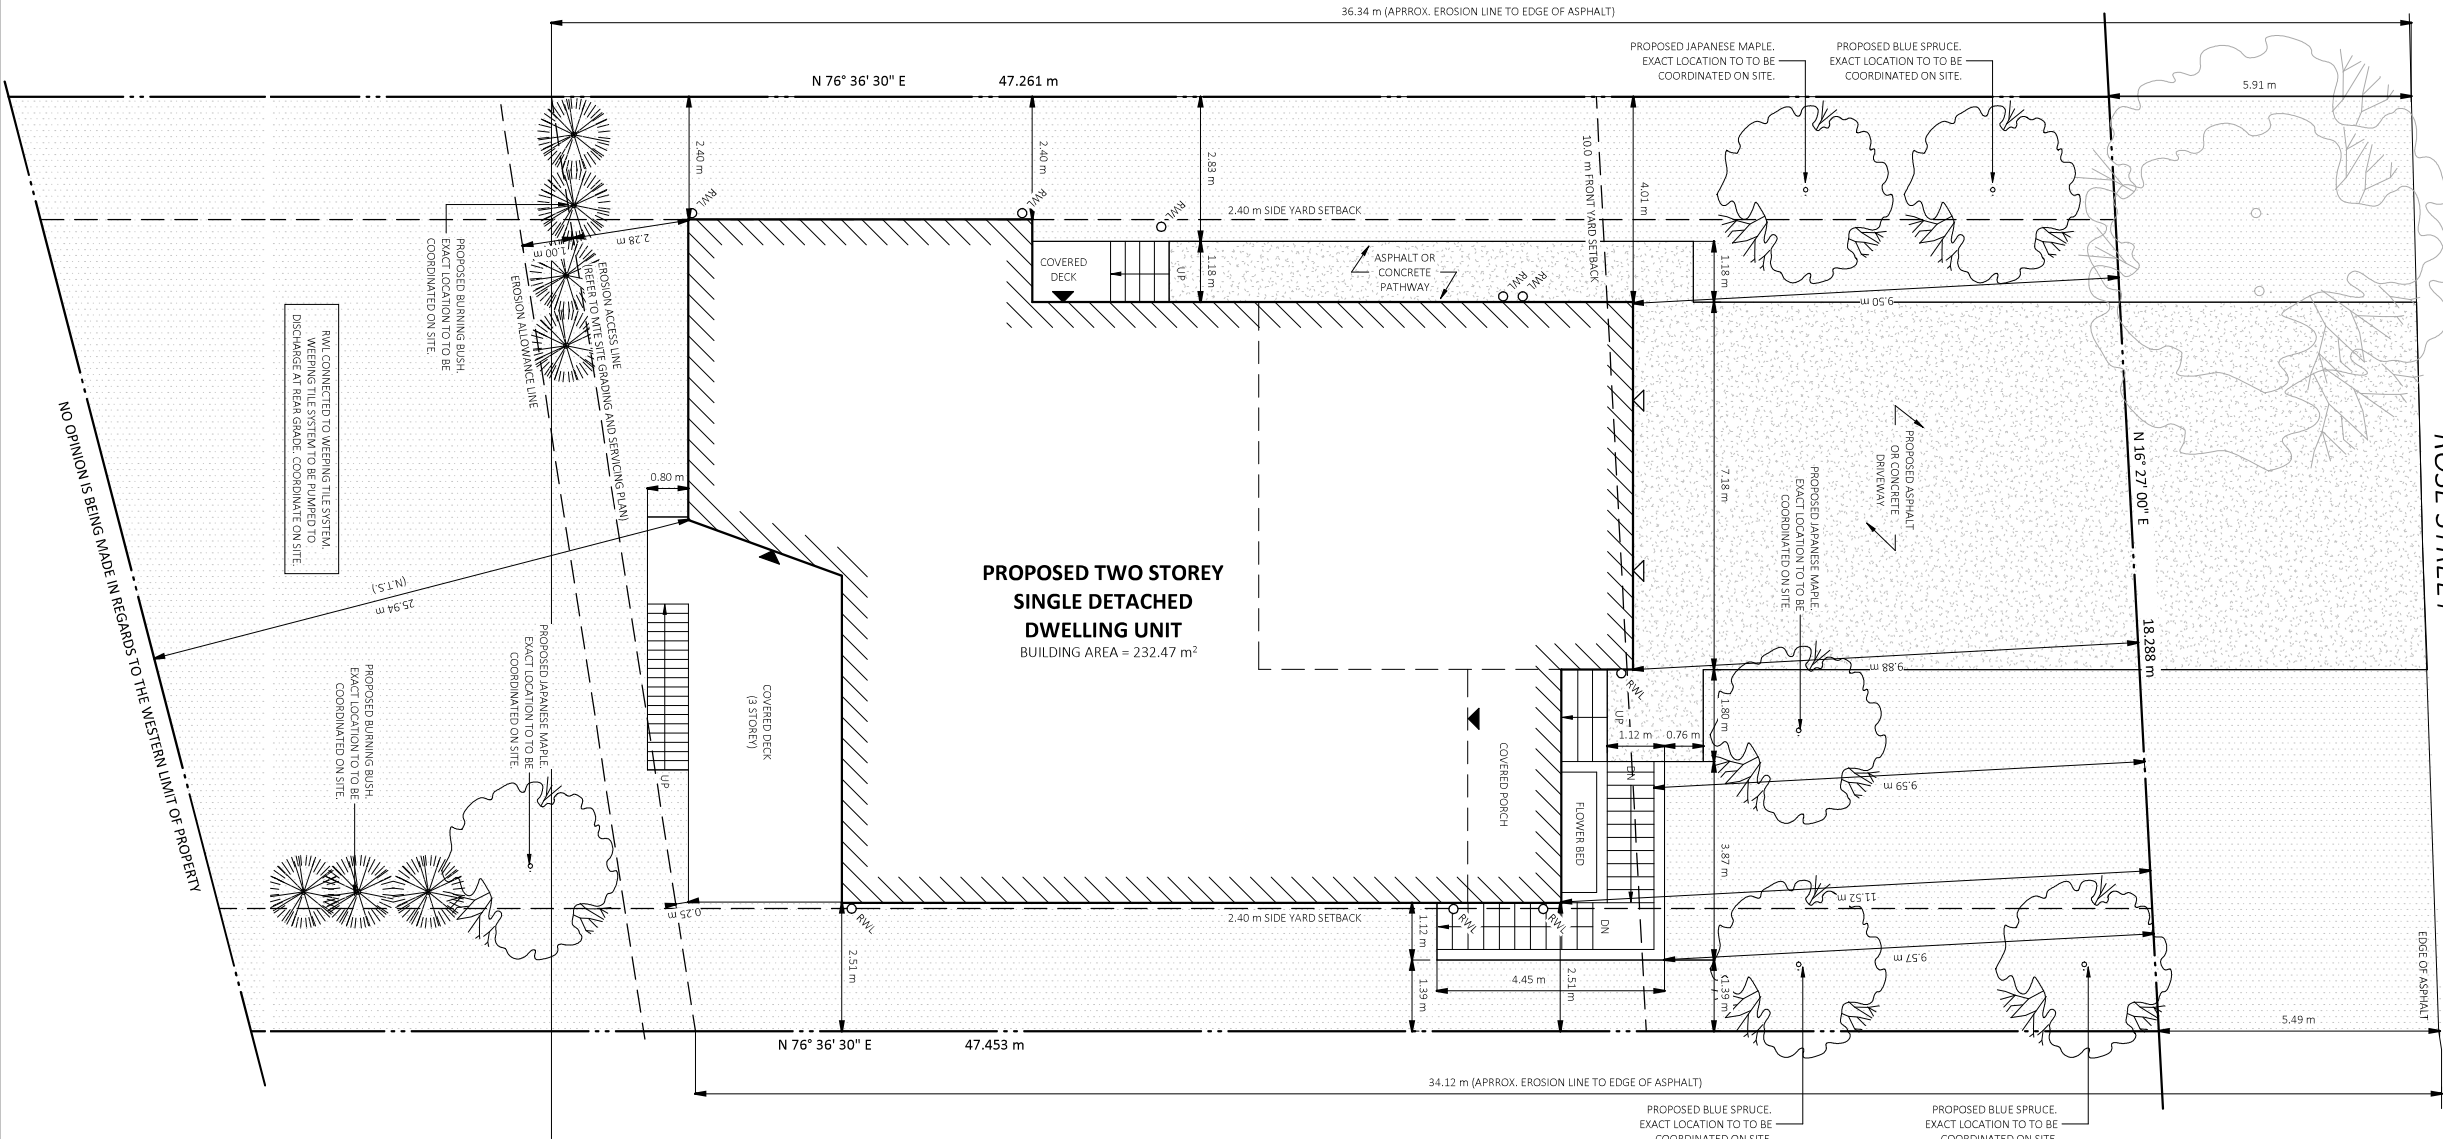


THIS DRAWING IS THE PROPERTY OF FINE LINE DRAFTING AND DESIGN INC. & CANNOT BE MODIFIED AND/OR REPRODUCED WITHOUT THE PERMISSION OF FINE LINE DRAFTING AND DESIGN INC.

THE CONTRACTOR MUST VERIFY ALL DIMENSIONS ON SITE AND REPORT AND DISCREPANCIES TO THE DRAFTSPERSON, BEFORE PROCEEDING WITH THE WORK.

DRAWINGS ARE NOT TO BE SCALED.

No.	CHRONOLOGY	DATE
1	ISSUED FOR BUILDING PERMIT	2023.10.10

 

No.	REVISIONS	DATE

FINE LINE DRAFTING & DESIGN INC.

FINE LINE DRAFTING AND DESIGN INC.
519-871-4299
rodnevf@finelinedraftingdesign.ca
finelinedraftingdesign.ca

The undersigned has reviewed and takes responsibility for this design, and has the qualifications and meets the requirements set out in the Ontario Building Code to be a designer.

Rodney Friess
Rodney Friess
Personal BCIN: 114065
Firm BCIN: 126303

CLIENT
SDIS GROUP INC.

PROJECT NAME
CHMELAR RESIDENCE
30 ROSE STREET, AYR,
ONTARIO N0B 1E0

DRAWING TITLE
SITE PLAN

DATE	2024.10.10	SHEET NO.
SCALE	1/8" = 1'-0"	SP1.1
PROJECT NO.	2024-053	