



North Dumfries, ON N0B 1E0

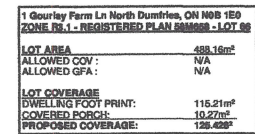


1 SITE PLAN
1/8" = 1'-0"


NO.	REVISIONS
CONTRACTORS MUST CHECK AND VERIFY ALL INFORMATION WITH THE LATEST APPROVED DRAWINGS AND ON SITE CONDITIONS AND REPORT ALL DISCREPANCIES TO THE DESIGNER BEFORE PROCEEDING WITH CONSTRUCTION.	
CONTRACTORS TO WORK IN ACCORDANCE WITH ALL PLANS, SPECIFICATIONS, GENERAL AND CONSTRUCTION NOTES APPROVED.	
DO NOT SCALE DRAWINGS	
THESE PLANS ARE "COPY WRITE" PROTECTED AND ARE THE PROPERTY OF THE DESIGNER, NO PLANS CAN BE USED WITHOUT WRITTEN CONSENT FROM THE DESIGNER AND STAMPED "FINAL PLANS"	
<div style="text-align: center;">MANZIL DESIGN STUDIO 4205 SHIPP DR. UNIT PH09 MISSISSAUGA, ON L4Z 2Y9 PH: 905-320-5467 tabrez@manzildesignstudio.com</div>	
JH	
TRUE NORTH:	PROJECT NORTH:
<div style="text-align: center;">DECK & PERGOLA</div>	
PROJECT ADDRESS: 1 Gourlay Farm Ln North Dumfries, ON N0B 1E0	
SHEET NAME: <div style="text-align: center;">TITLE PAGE / SITE PLAN</div>	
OWNER:	DHILLON
CHECKED BY:	TM
DATE:	2025-03-08 12:31:30 PM
SCALE:	1/8" = 1'-0"
DRAWN BY:	TM
JOB NUMBER:	25 -
SHEET:	A0.0

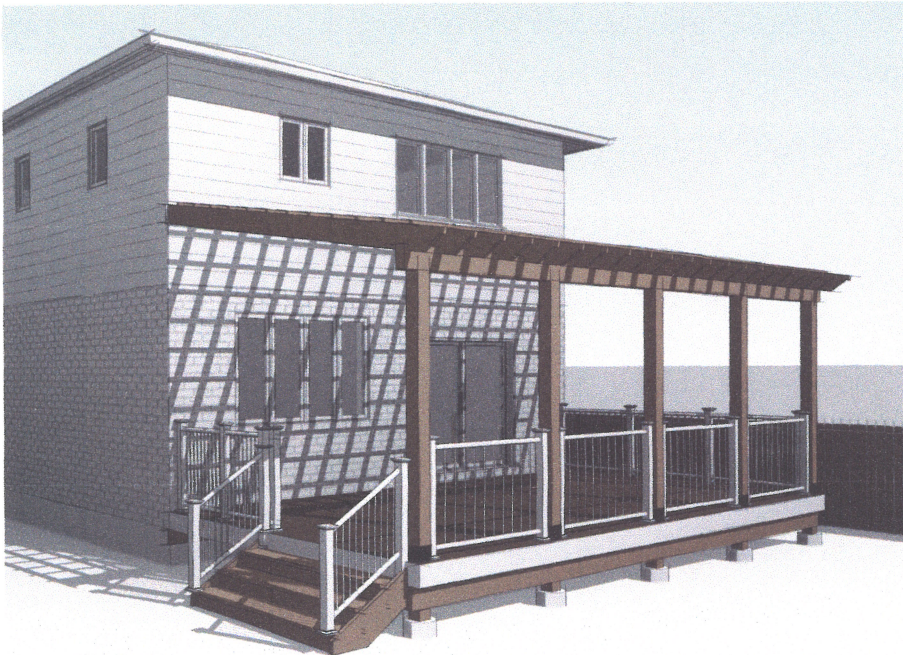


A0.1

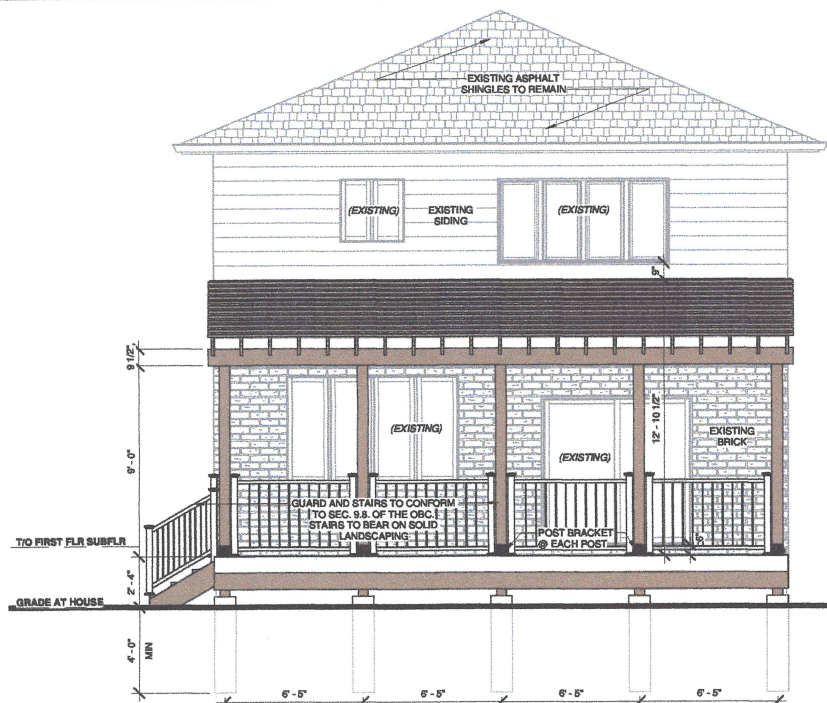


1 SOUTH ELEVATION
1/4" = 1'-0"

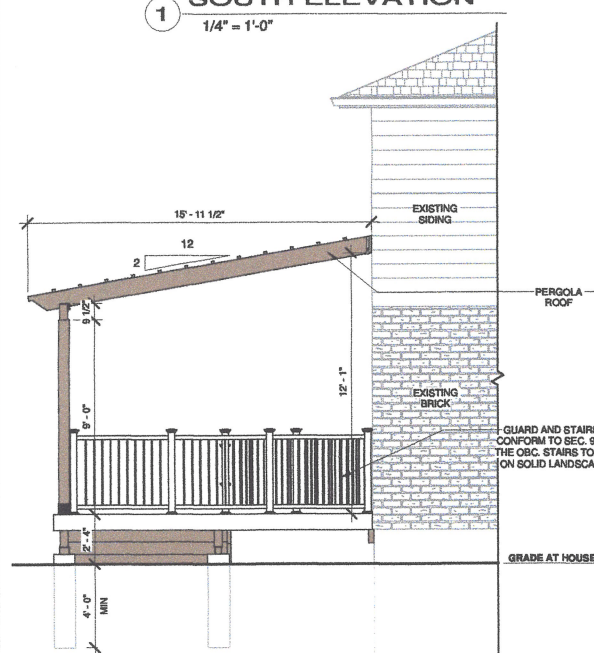


2 EAST ELEVATION
1/4" = 1'-0"

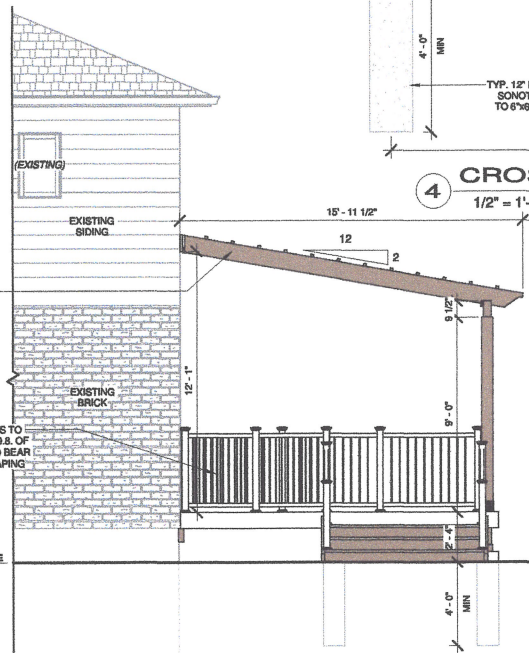

3 WEST ELEVATION
1/4" = 1'-0"

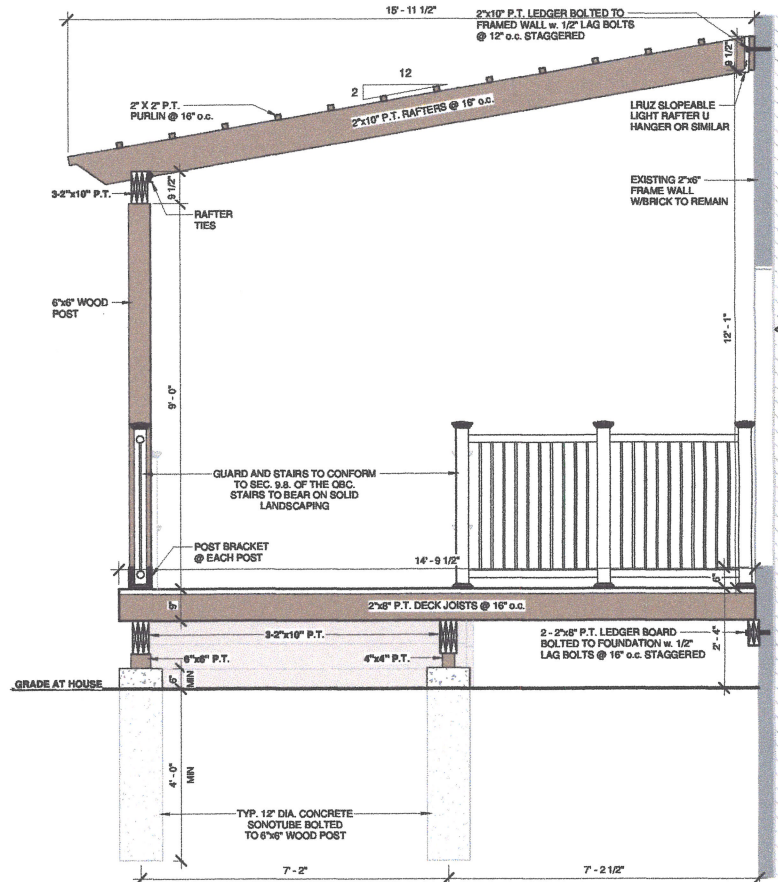

4 CROSS SECTION
1/2" = 1'-0"

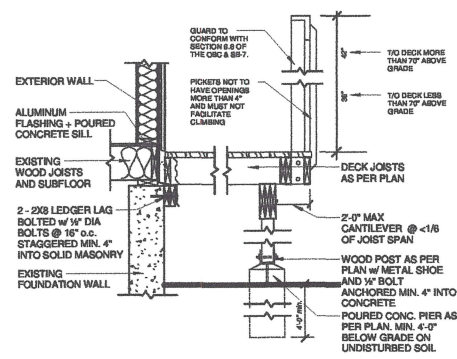

6 DECK DETAIL (TYP.)
1/2" = 1'-0"

NO.	REVISIONS

CONTRACTORS MUST CHECK AND VERIFY ALL INFORMATION WITH THE LATEST APPROVED DRAWINGS AND ON SITE CONDITIONS AND REPORT ALL DISCREPANCIES TO THE DESIGNER BEFORE PROCEEDING WITH CONSTRUCTION.

CONTRACTORS TO WORK IN ACCORDANCE WITH ALL PLANS, SPECIFICATIONS, GENERAL AND CONSTRUCTION NOTES APPROVED.

DO NOT SCALE DRAWINGS

THESE PLANS ARE "COPY WRITE" PROTECTED AND ARE THE PROPERTY OF THE DESIGNER. NO PLANS CAN BE USED WITHOUT WRITTEN CONSENT FROM THE DESIGNER AND STAMPED "FINAL PLANS"

MANZIL
DESIGN STUDIO

4205 SHIPP DR. UNIT PH09
MISSISSAUGA, ON
L4Z 2Y9

PH: 905-320-5467
tabrez@manzildesignstudio.com

Handwritten signature/initials.

TRUE NORTH: PROJECT NORTH:

DECK & PERGOLA

PROJECT ADDRESS:
1 Gourlay Farm Ln
North Dumfries, ON N0B 1E0

SHEET NAME:
ELEVATIONS / CROSS SECTION

OWNER: DHILLON

CHECKED BY: TM

DATE: 2025-03-06 12:31:33 PM

SCALE: As indicated

DRAWN BY: TM

JOB NUMBER: 25 -

SHEET:

A0.2