

L E T

D E S I G N

DO NOT SCALE THESE DRAWINGS.  
THE CONTRACTOR SHALL VERIFY ALL DIMENSIONS & REPORT ANY ERRORS/OR OMISSIONS TO L.E.T. DESIGN  
BEFORE COMMENCING THE WORK.  
THESE DRAWINGS ARE THE PROPERTY OF L.E.T. DESIGN & ARE NOT TO BE DUPLICATED OR DISTRIBUTED  
WITHOUT CONSENT.

TRIM COACH HOUSE

1103 GRENFIELD RD, CAMBRIDGE N14 5S5


1 AUG 12/25 ISSUED FOR COORDINATION

DRAWING:  
**SITE PLAN**

DRAWN BY: L.T.  
SCALE: As indicated

DRAWING No.:

**IDC1.1**

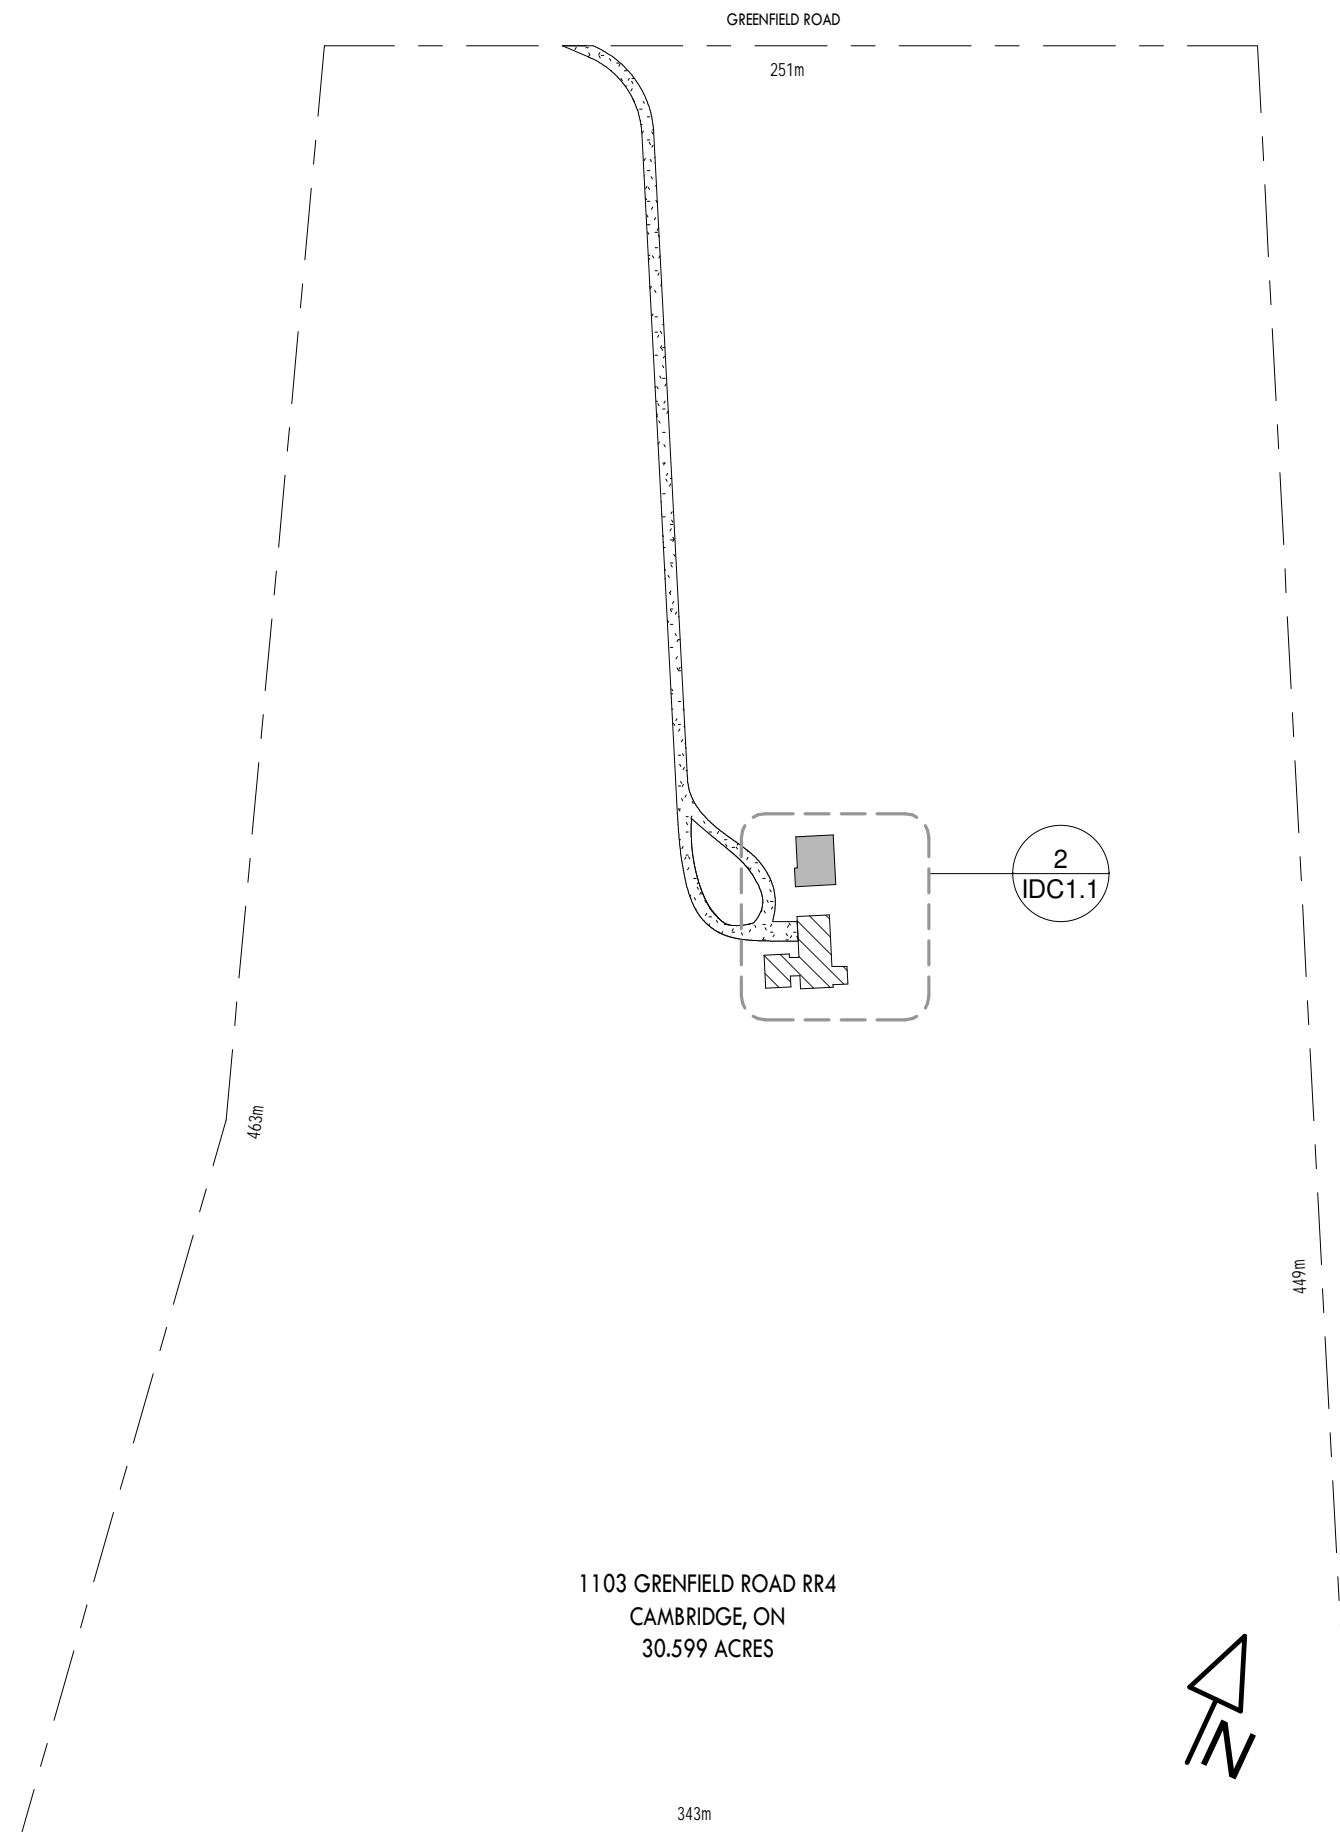

1 PROPOSED - SITE PLAN  
IDC1.1 1" = 160'-0"



2 COACH HOUSE SETBACK  
IDC1.1 1/32" = 1'-0"