


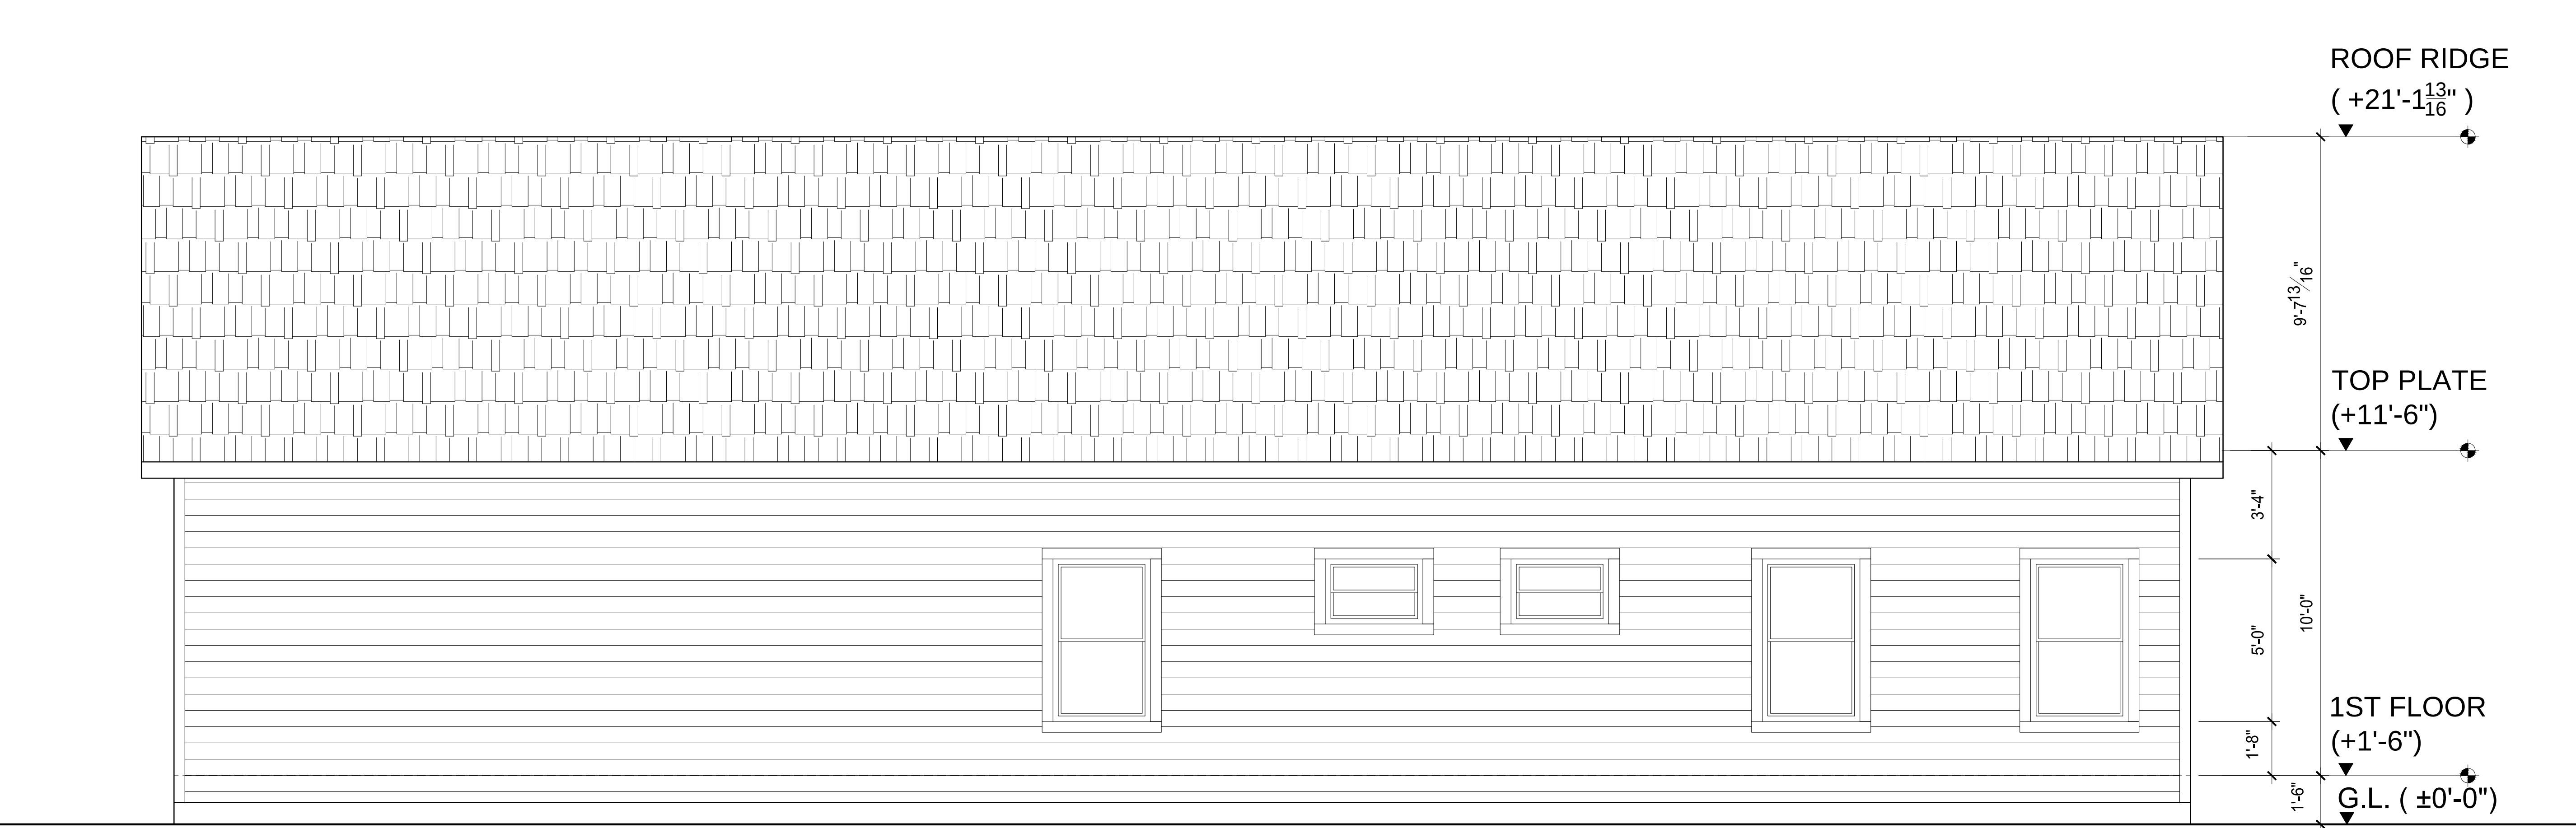

RIGHT ELEVATION

SCALE : 3/8"=1'-0"



FRONT ELEVATION

SCALE : 3/8"=1'-0"

Owner Name :

JOHNATHAN AMARAL

RESIDENTIAL / NEW CONSTRUCTION
1753 SHELLARD SIDE ROAD
NORTH DUMFRIES, ONTARIO
N1R 5S7

REVISION		
No.	Description	Date

Drawing Title :

ELEVATIONS

Project Number :
DATE : 12.31.2025
Drawn by :
Check by :
Sheet Size : A1 (36"x24")

A-02

Scale :
As indicated

Owner Name :
JOHNATHAN AMARAL


RESIDENTIAL / NEW CONSTRUCTION
1753 SHELLARD SIDE ROAD
NORTH DUMFRIES, ONTARIO
N1R 5S7

REVISION		
No.	Description	Date


Drawing Title :
ELEVATIONS

Project Number :
DATE : 12.24.2025
Drawn by :
Check by :
Sheet Size : A1 (36"x24")

A-03
Scale : As indicated

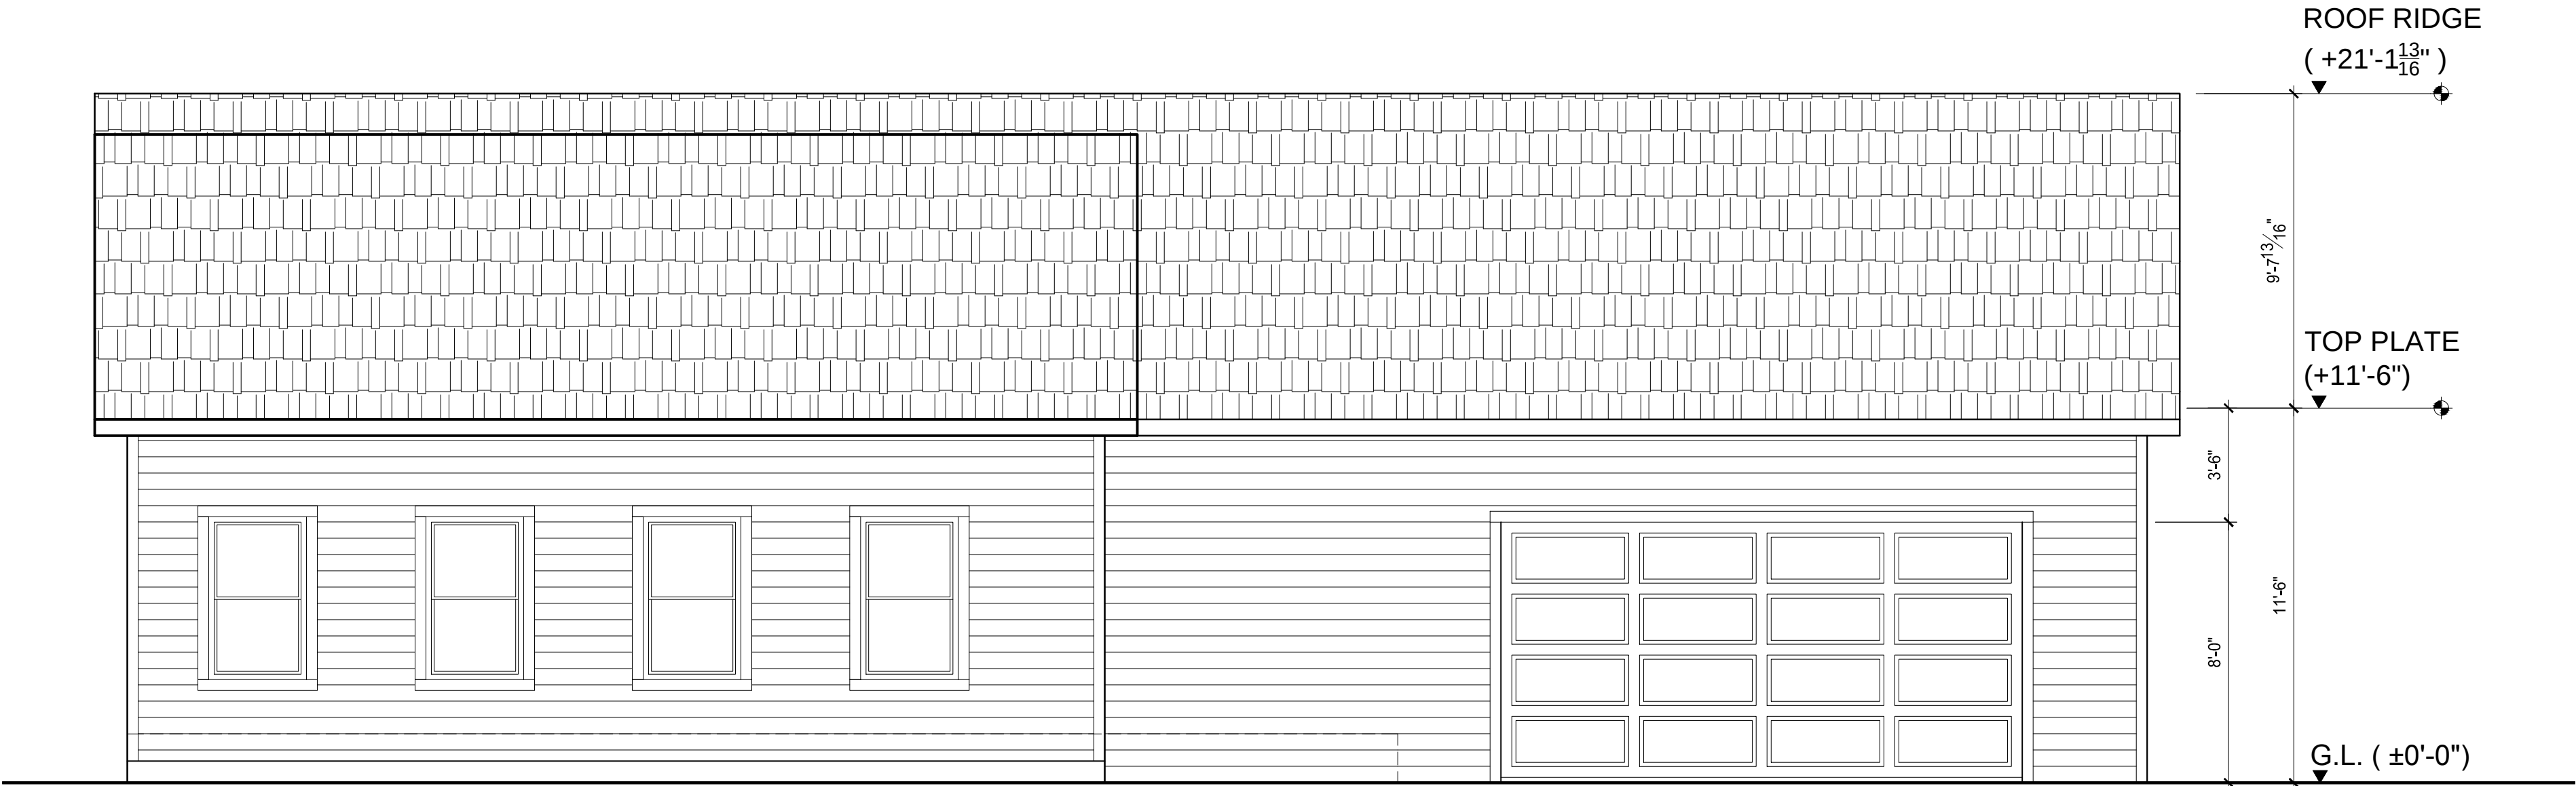

LEFT ELEVATION
SCALE : 1/4"=1'-0"

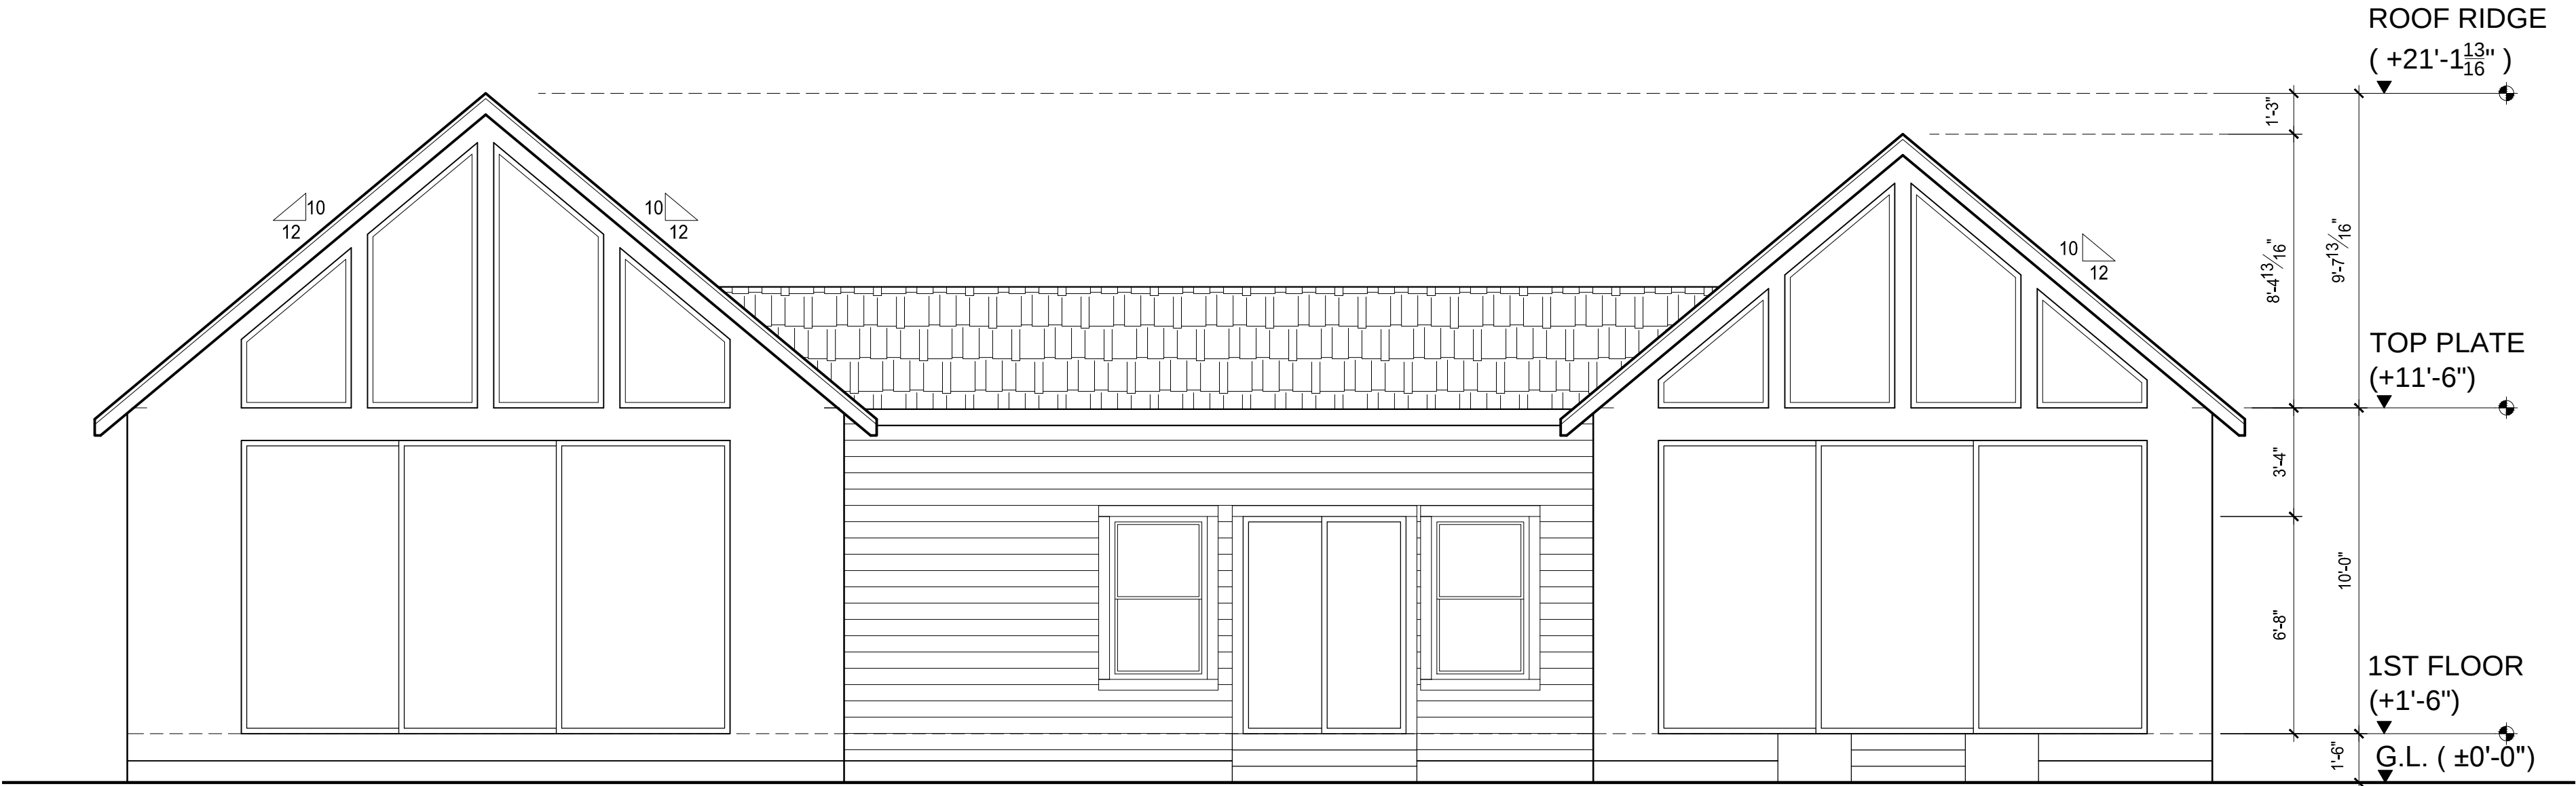

REAR ELEVATION
SCALE : 1/4"=1'-0"