

Signature

User Defined

Project Information

PALING RESIDENCE

NEW COACH HOUSE
1226 DUMFRIES RD. NORTH DUMFRIES, ON

Set Issuance

No.	Date	Description
1	2026.01.28	ISSUED FOR VARIANCE


Sheet Information

PROPOSED COACH HOUSE. PLANS AND FRONT ELEVATION

Project No. 15883
Project Start Date: NOVEMBER 2025
File: Paling - Existing.dwg
Drawn by: CJCM
Scale: 1:600


VARIANCE

A1.02

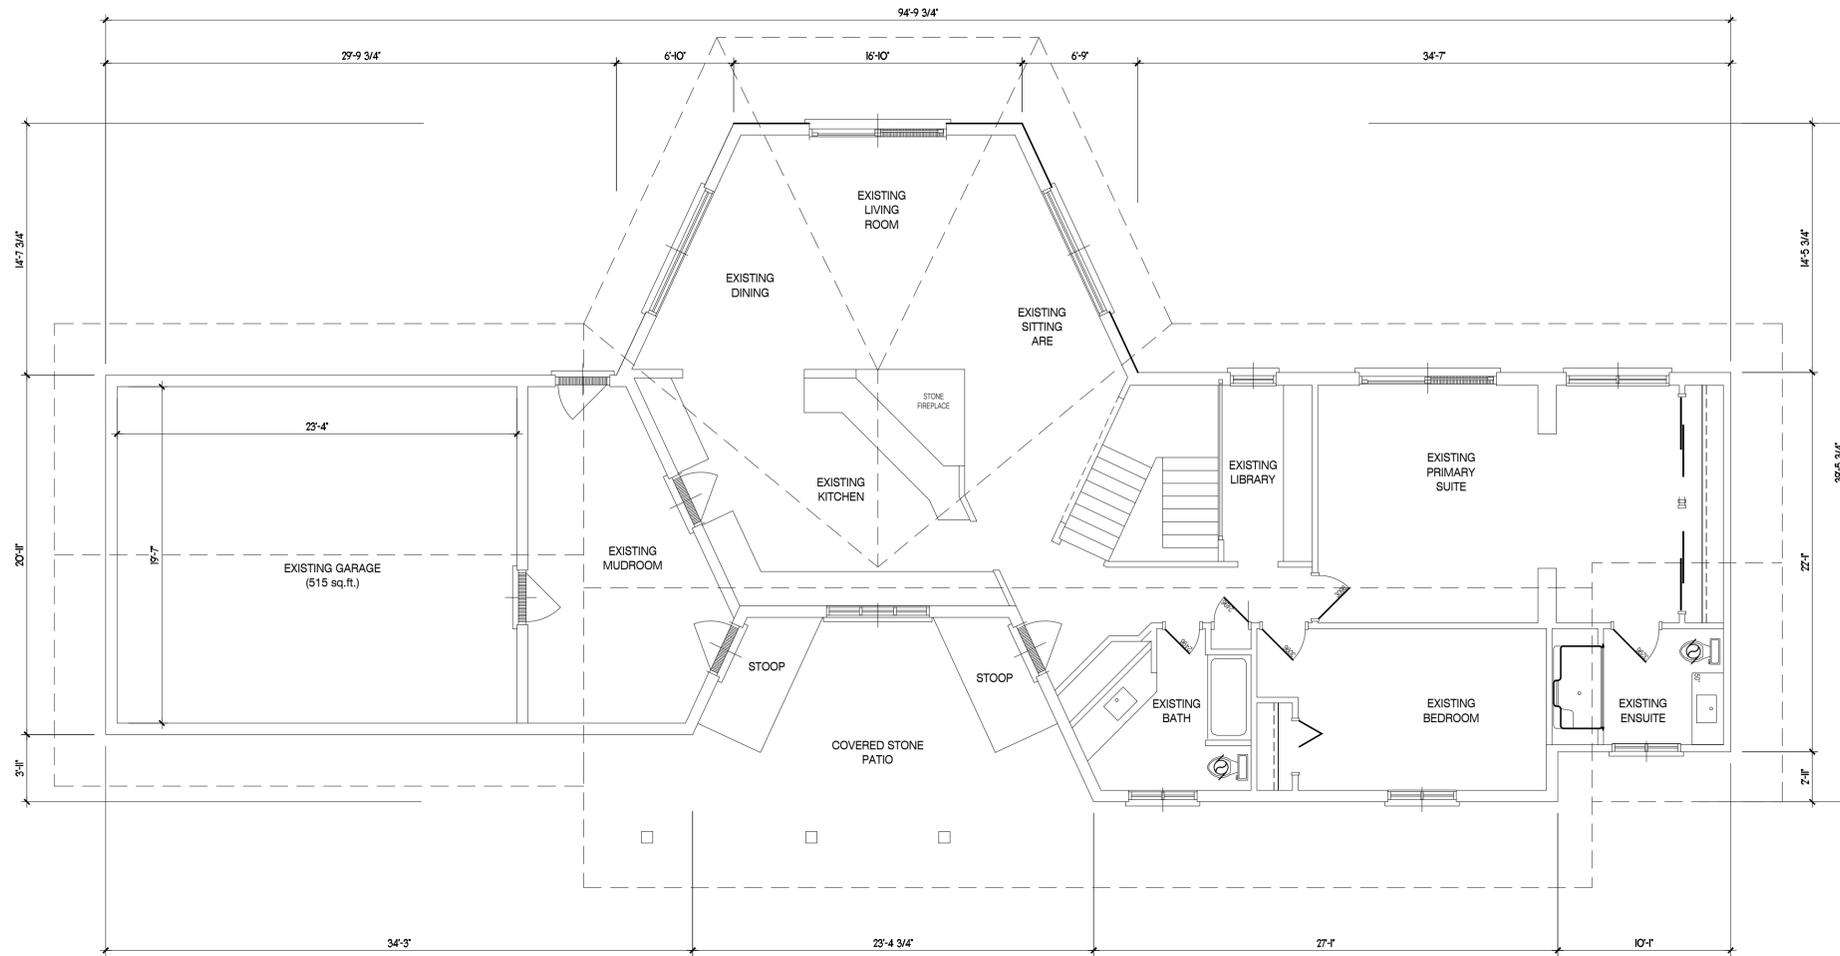

PROPOSED COACH HOUSE - EXISTING FLOOR PLAN
EXISTING FINISHED AREA = 1818 sq.ft.

PLAN AND ELEVATIONS
ARE APPROXIMATE SIZE
OF EXISTING SITE
VERIFY AS REQUIRED

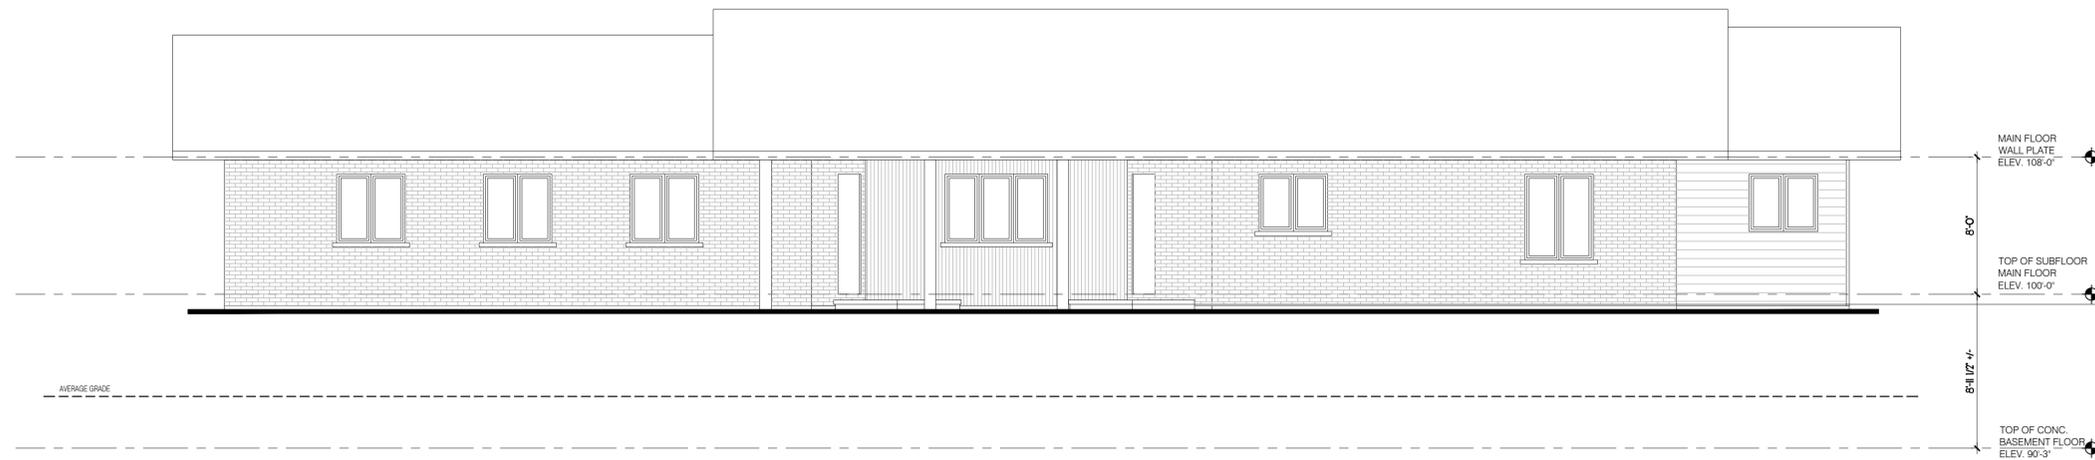

PROPOSED COACH HOUSE - FRONT ELEVATION

Signature

User Defined

Project Information

PALING RESIDENCE

NEW COACH HOUSE
1226 DUMFRIES RD. NORTH DUMFRIES, ON

Set Issuance

No.	Date	Description
1	2026.01.28	ISSUED FOR VARIANCE


Sheet Information

**PROPOSED COACH HOUSE
ELEV'S CONT'D and
EXISTING ACCESSORY
PLANS AND ELEVATIONS**


Project No. 15883
Project Start Date: NOVEMBER 2025
File: Paling - Existing.dwg
Drawn by: CJCM
Scale: 1:600

VARIANCE

A1.03

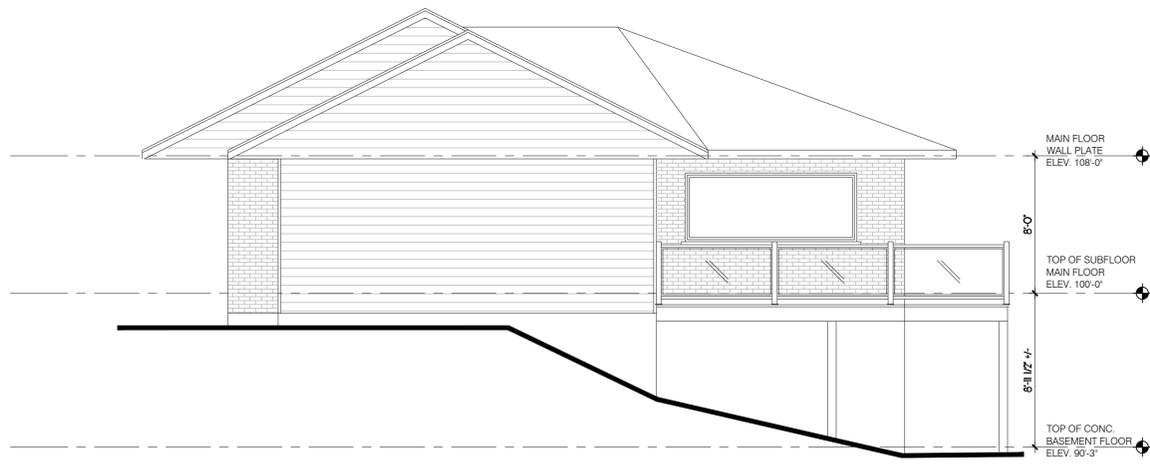


PROPOSED COACH HOUSE - RIGHT SIDE ELEVATION

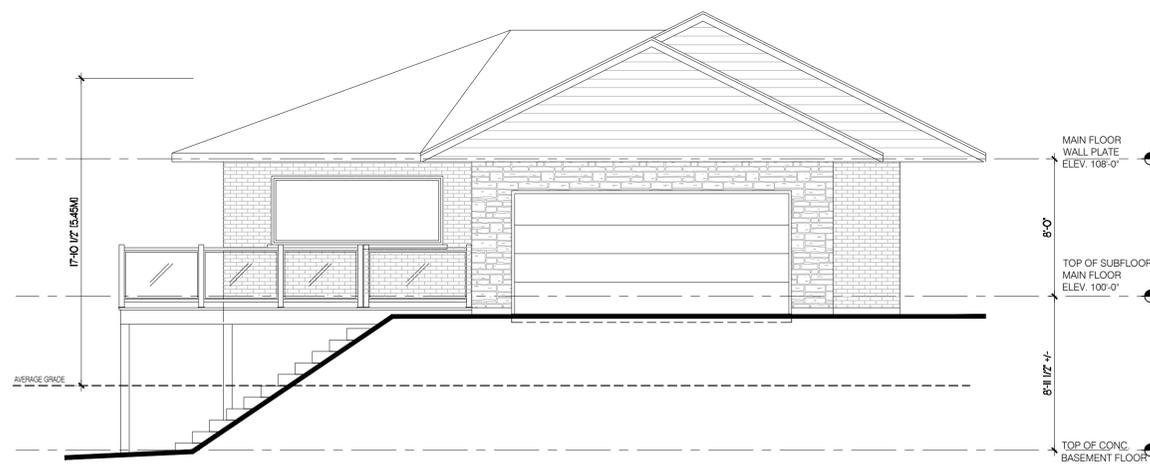

PROPOSED COACH HOUSE - LEFT SIDE ELEVATION




PROPOSED COACH HOUSE - REAR ELEVATION

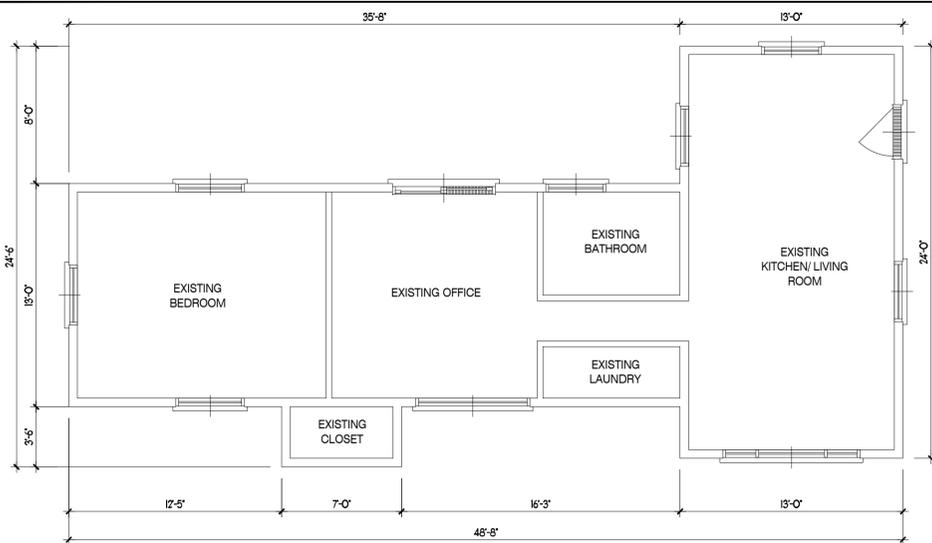


EXISTING ACCESSORY STRUCTURE - FLOOR PLAN
EXISTING FINISHED AREA = 800 +/- sq.ft.

PLAN AND ELEVATIONS ARE APPROXIMATE SIZE OF EXISTING SITE. VERIFY AS REQUIRED.

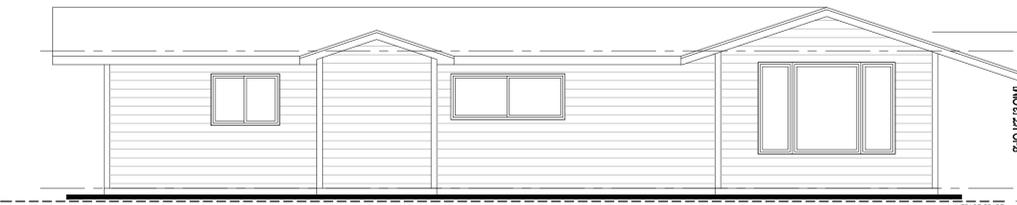

EXISTING ACCESSORY STRUCTURE - FRONT ELEVATION

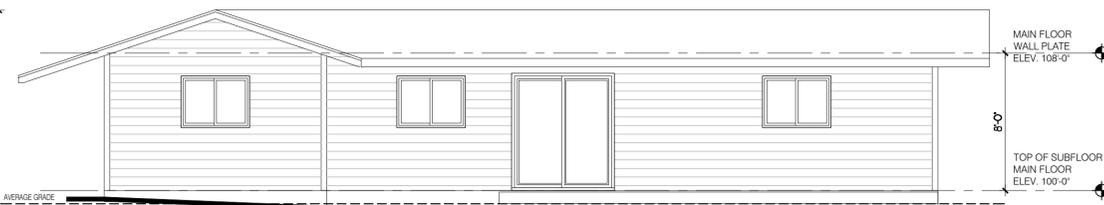

EXISTING ACCESSORY STRUCTURE - REAR ELEVATION