

L E T

D E S I G N

DO NOT SCALE THESE DRAWINGS.
THE CONTRACTOR SHALL VERIFY ALL DIMENSIONS & REPORT ANY ERRORS/OR OMISSIONS TO L.E.T. DESIGN
BEFORE COMMENCING THE WORK.
THESE DRAWINGS ARE THE PROPERTY OF L.E.T. DESIGN & ARE NOT TO BE DUPLICATED OR DISTRIBUTED
WITHOUT CONSENT.

TRIM COACH HOUSE


1103 GRENFIELD RD, CAMBRIDGE N14 5S5

1	JULY 15/25	ISSUED FOR CLIENT REVIEW
2	JULY 30/25	ISSUED FOR CLIENT REVIEW
3	JULY 31/25	ISSUED FOR CLIENT REVIEW

DRAWING:
BUILDING FOOTPRINT

DRAWN BY: L.T.
SCALE: 1/4" = 1'-0"

DRAWING No.:
IDC1.0

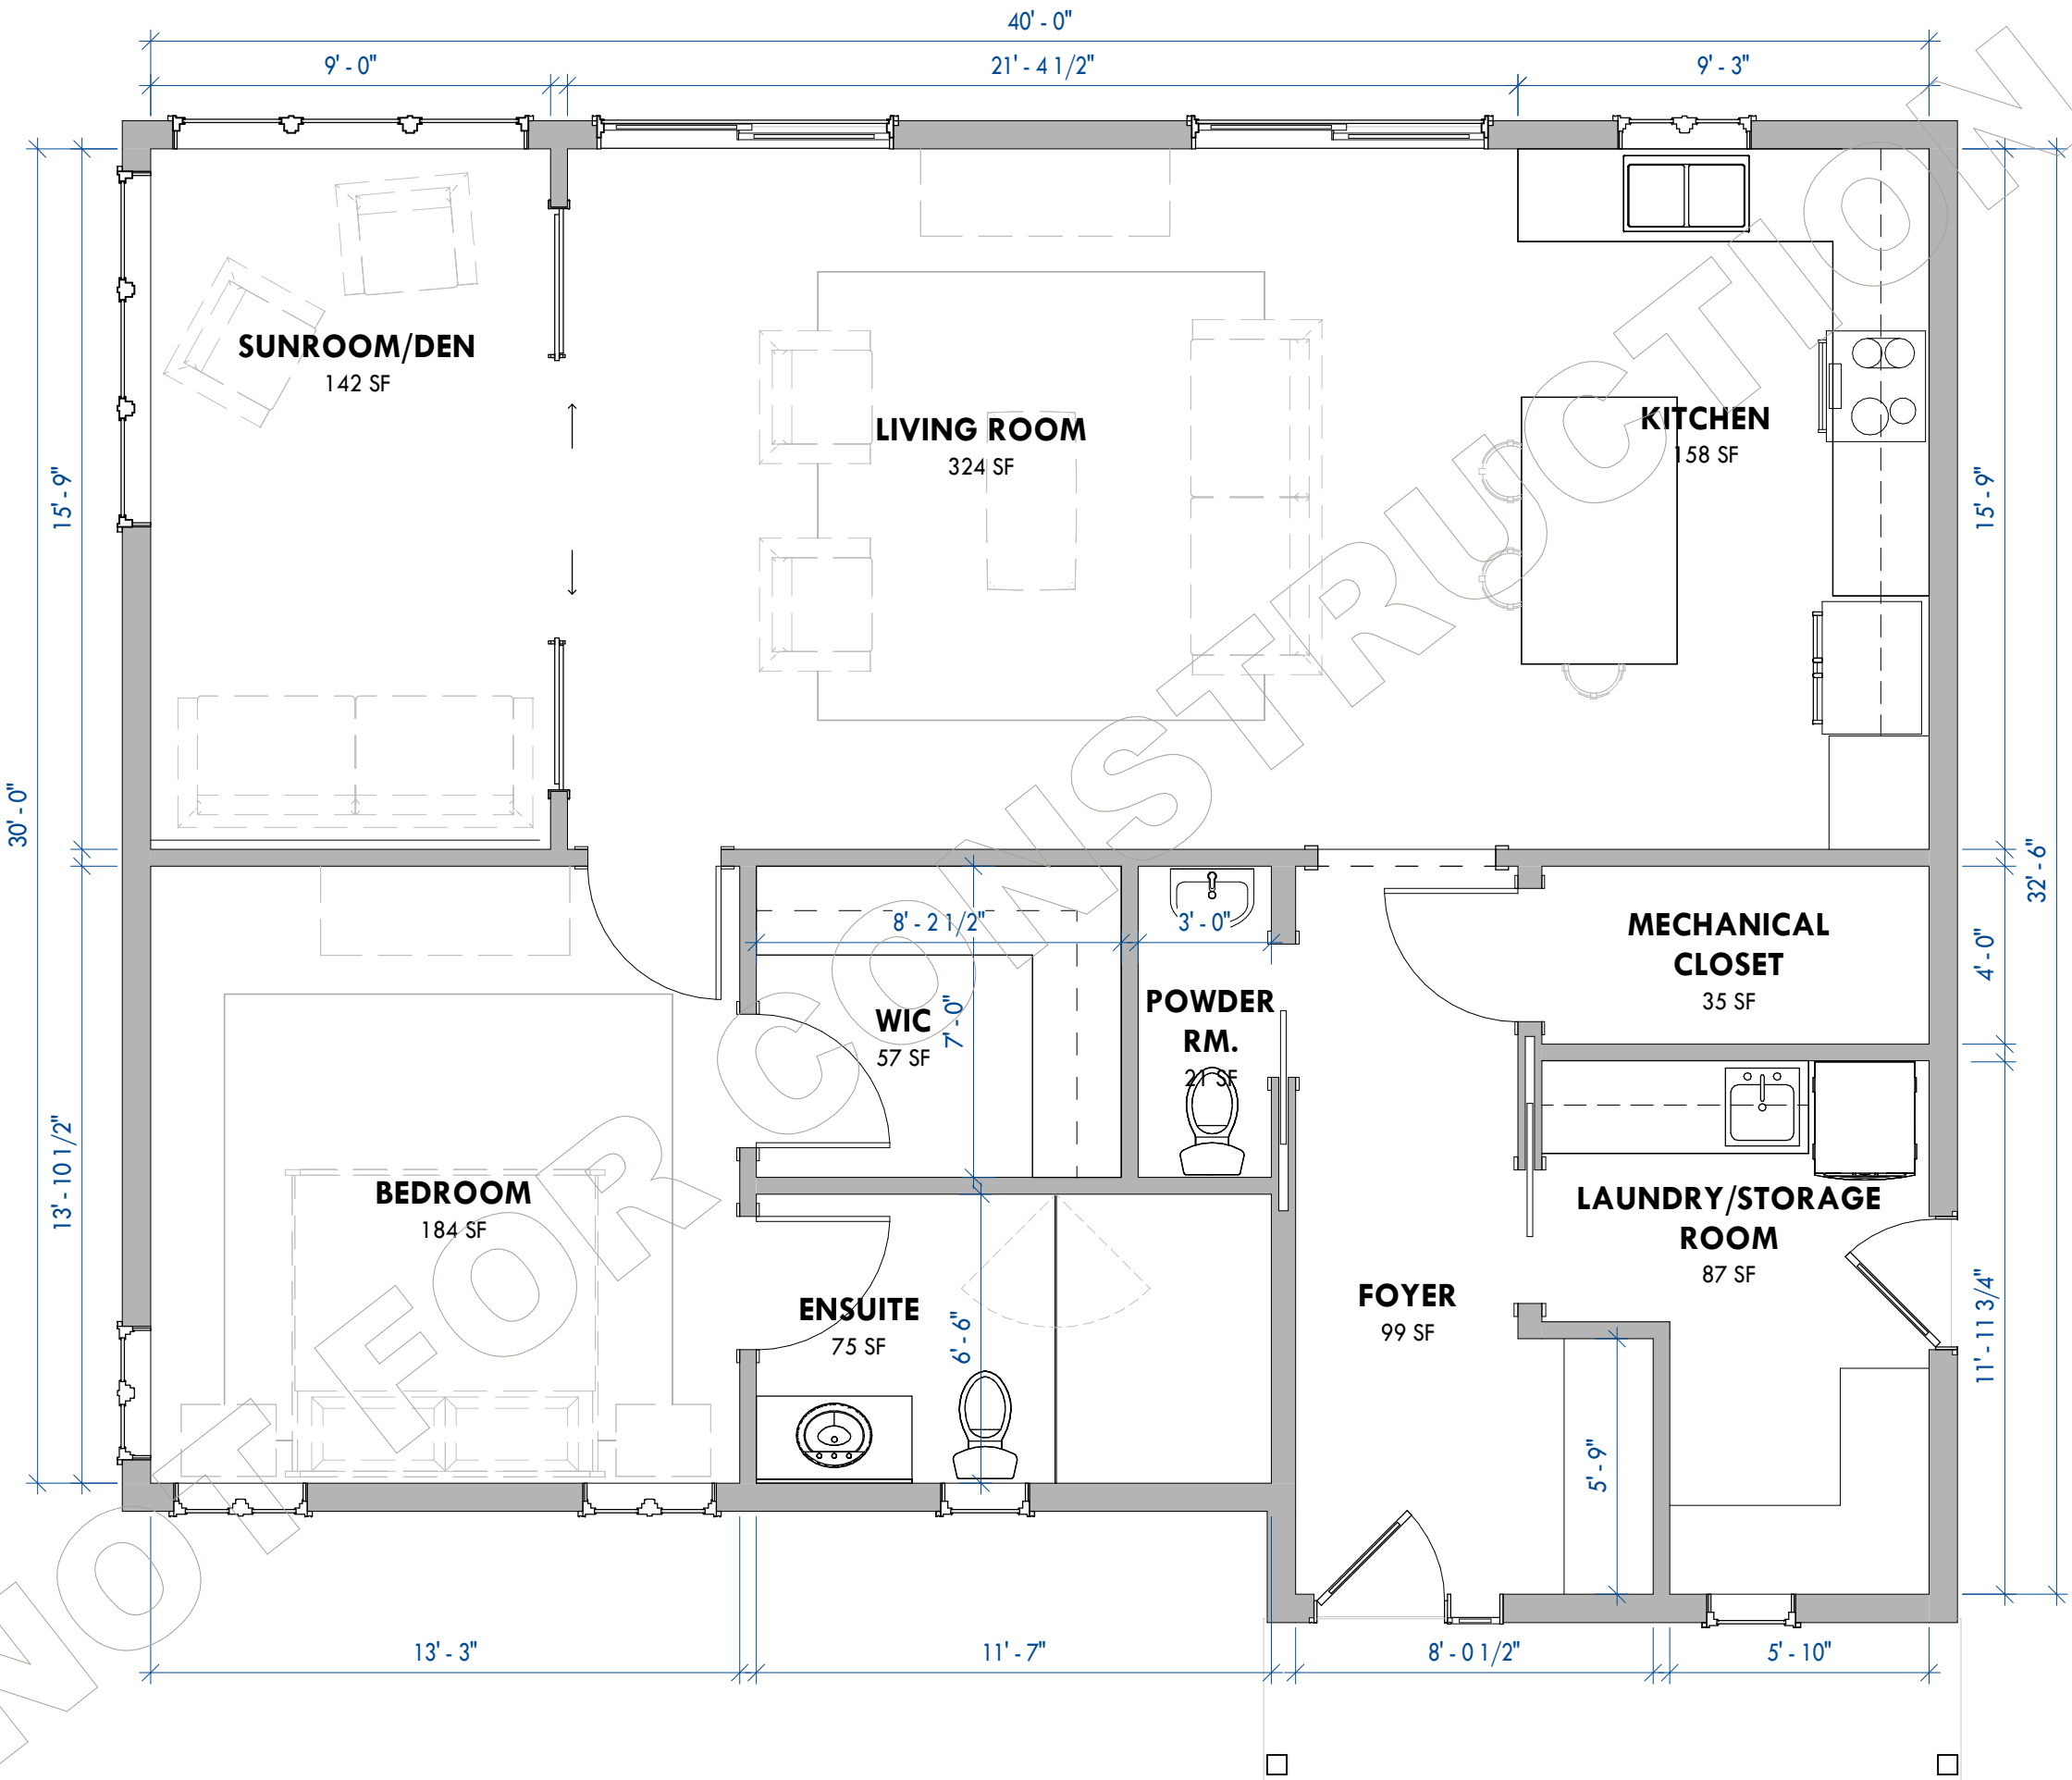


L E T

D E S I G N

DO NOT SCALE THESE DRAWINGS.
THE CONTRACTOR SHALL VERIFY ALL DIMENSIONS & REPORT ANY ERRORS/OR OMISSIONS TO L.E.T. DESIGN
BEFORE COMMENCING THE WORK.
THESE DRAWINGS ARE THE PROPERTY OF L.E.T. DESIGN & ARE NOT TO BE DUPLICATED OR DISTRIBUTED
WITHOUT CONSENT.



1 PROPOSED - FRONT ELEVATION
IDC2.0 1/4" = 1'-0"

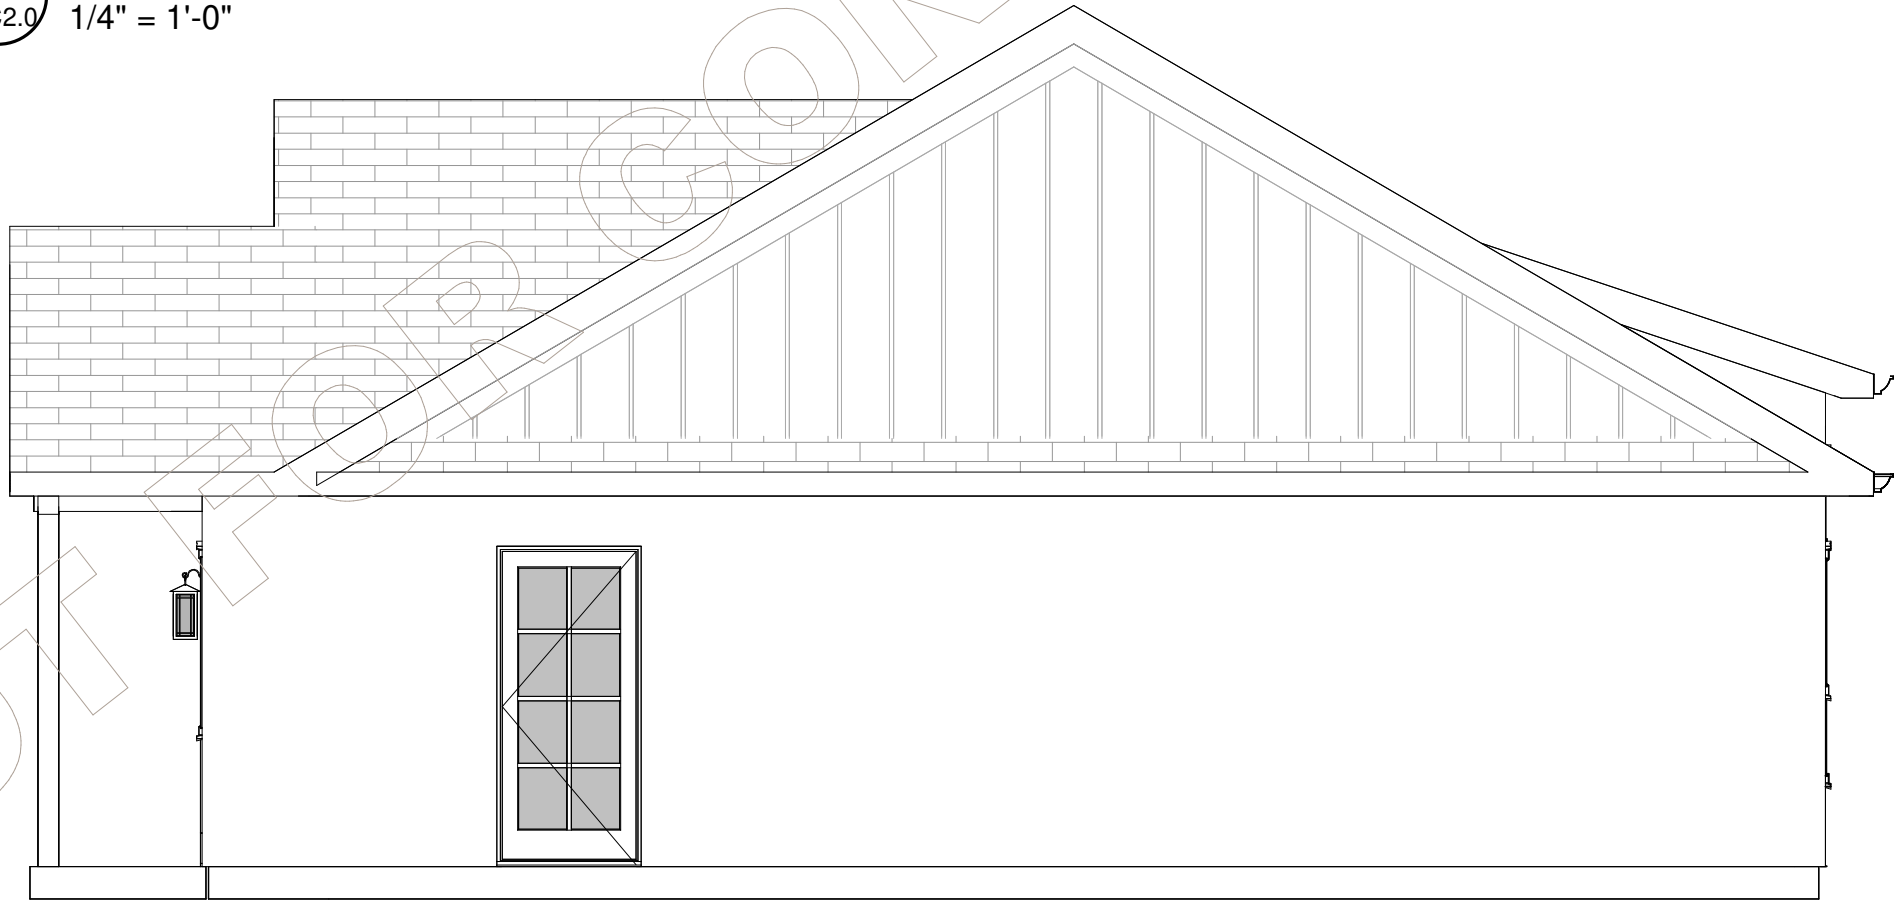

2 PROPOSED - RIGHT ELEVATION
IDC2.0 1/4" = 1'-0"

TRIM COACH HOUSE

1103 GRENFELD RD, CAMBRIDGE N14 5S5

1 JULY 30/25 ISSUED FOR CLIENT REVIEW
2 JULY 31/25 ISSUED FOR CLIENT REVIEW

DRAWING:
EXTERIOR ELEVATION
CONCEPT
(FRONT & RIGHT SIDE)

DRAWN BY: L.T.
SCALE: 1/4" = 1'-0"

DRAWING No.:

IDC2.0

L E T

D E S I G N

DO NOT SCALE THESE DRAWINGS.
THE CONTRACTOR SHALL VERIFY ALL DIMENSIONS & REPORT ANY ERRORS/OR OMISSIONS TO L.E.T. DESIGN
BEFORE COMMENCING THE WORK.
THESE DRAWINGS ARE THE PROPERTY OF L.E.T. DESIGN & ARE NOT TO BE DUPLICATED OR DISTRIBUTED
WITHOUT CONSENT.

TRIM COACH HOUSE

1103 GRENFIELD RD, CAMBRIDGE N14 5S5

1 JULY 30/25 ISSUED FOR CLIENT REVIEW
2 JULY 31/25 ISSUED FOR CLIENT REVIEW

DRAWING:
**EXTERIOR ELEVATION
CONCEPT
(REAR & LEFT SIDE)**


DRAWN BY: L.T.
SCALE: 1/4" = 1'-0"

DRAWING No.:

IDC2.1



1 PROPOSED - REAR ELEVATION
IDC2.1 1/4" = 1'-0"

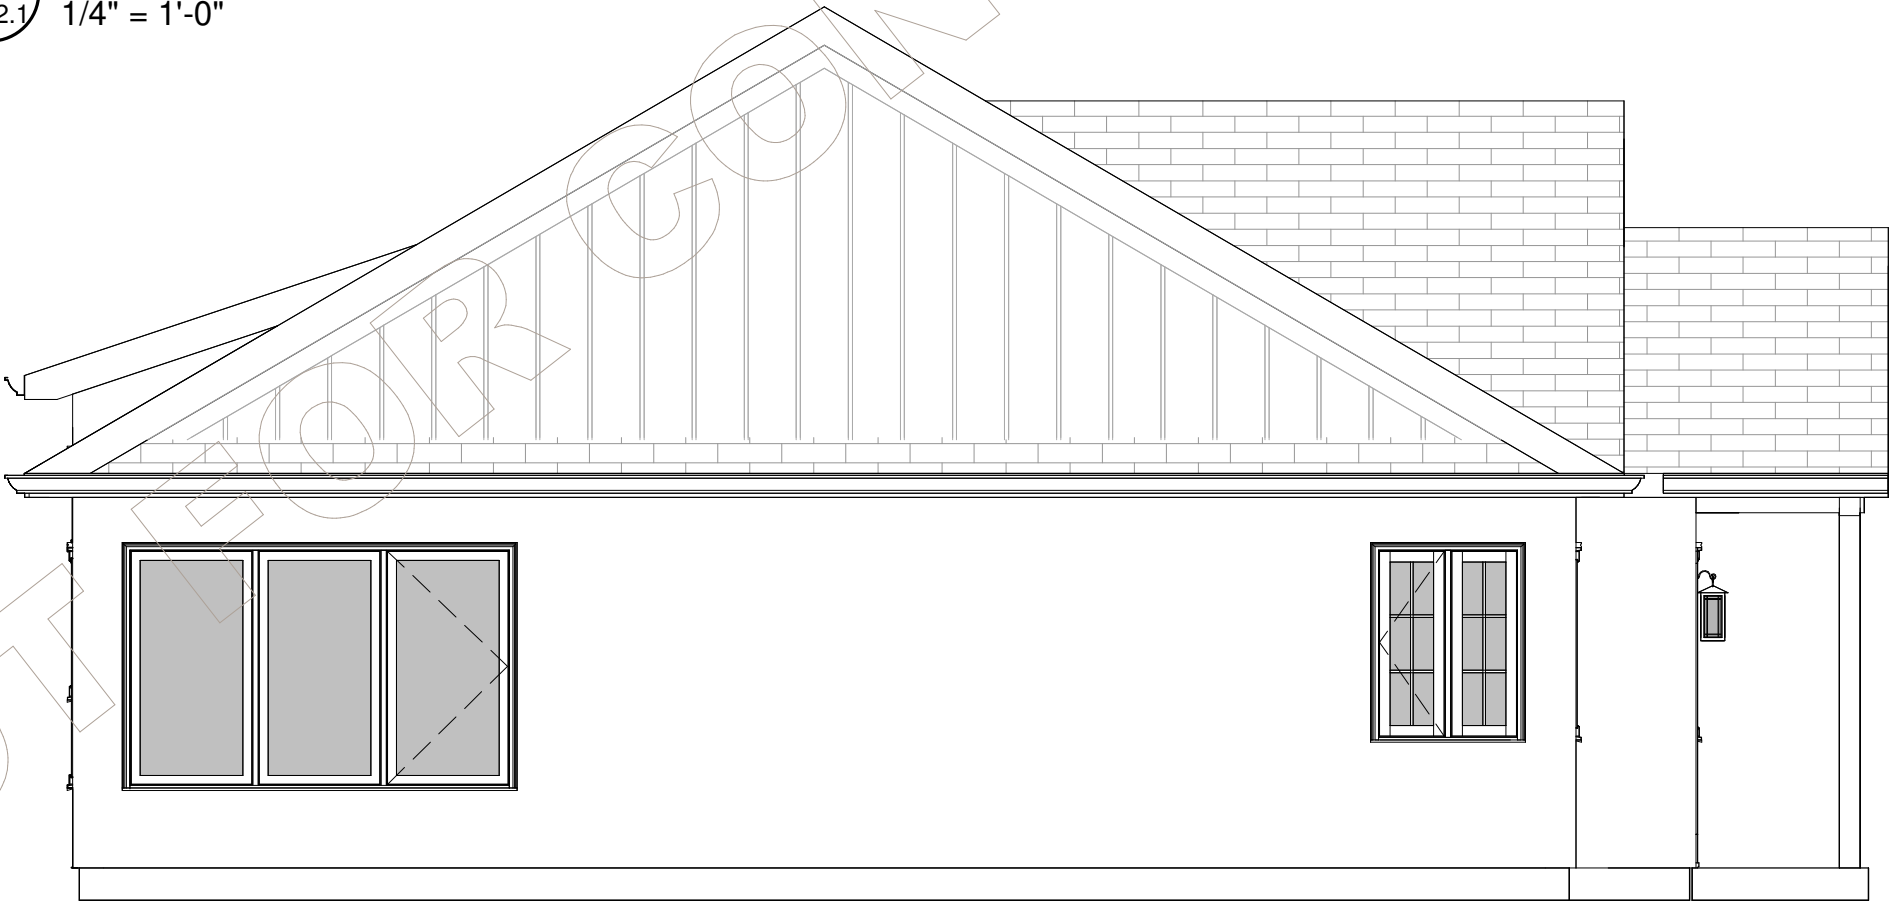

2 PROPOSED - LEFT ELEVATION
IDC2.1 1/4" = 1'-0"



L E T

D E S I G N

DO NOT SCALE THESE DRAWINGS.
THE CONTRACTOR SHALL VERIFY ALL DIMENSIONS & REPORT ANY ERRORS/OR OMISSIONS TO L.E.T. DESIGN
BEFORE COMMENCING THE WORK.
THESE DRAWINGS ARE THE PROPERTY OF L.E.T. DESIGN & ARE NOT TO BE DUPLICATED OR DISTRIBUTED
WITHOUT CONSENT.

TRIM COACH HOUSE

1103 GRENFIELD RD, CAMBRIDGE N14 5S5

- | | | |
|---|------------|--------------------------|
| 1 | JULY 30/25 | ISSUED FOR CLIENT REVIEW |
| 2 | JULY 31/25 | ISSUED FOR CLIENT REVIEW |

DRAWING:
**EXTERIOR CONCEPT
RENDERINGS**

DRAWN BY: L.T.
SCALE:

DRAWING No.:
IDC2.2