



Plan A. as shown w/ ledger  
 Plan B: with supporting post

FOUNDATION PLAN

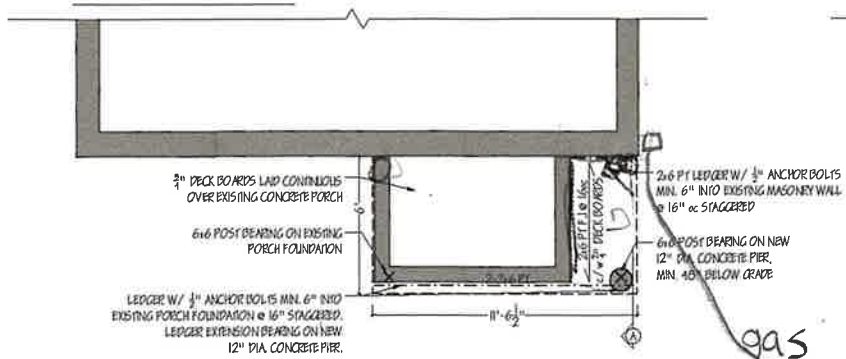


MAIN FLOOR PLAN

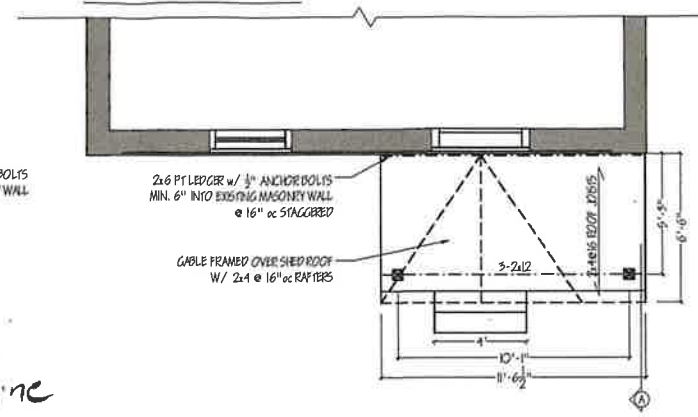

gas line



ELEVATION

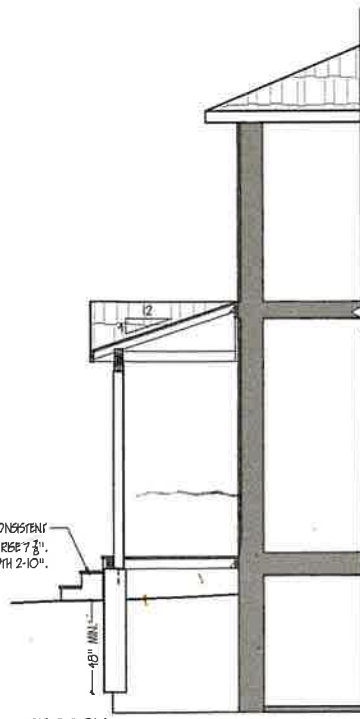

SECTION

ALL STAIRS WITH CONCRETE RISE AND RUN. MAX. RISE 7 3/4". MIN. RUN 10". MIN. WIDTH 2'-10".

ALL DIMENSIONS AND SIZE DESIGNATIONS GIVEN ARE SUBJECT TO VERIFICATION ON JOB SITE AND ADJUSTMENT TO FIT JOB CONDITIONS. CONTRACTORS MUST VERIFY ALL DIMENSIONS AND REPORT ANY DISCREPANCIES OR OMISSIONS TO THE DESIGNER BEFORE COMMENCING THE WORK.

ALL DIMENSIONS TO BE CONFIRMED ON SITE



26 DOUGLAS ST UNIT B2, GUELPH, ON.

THIS IS AN ORIGINAL DESIGN AND THE PROPERTY TO VOLUMES OF SPACE, INC. DRAWINGS AND SPECIFICATIONS MUST NOT BE RELEASED OR COPIED WITHOUT PERMISSION OF THE DESIGNER.

THE UNDERSIGNED HAS REVIEWED AND TAKES RESPONSIBILITY FOR THIS DESIGN, AND HAS THE QUALIFICATIONS AND MEETS THE REQUIREMENTS SET OUT IN THE ONTARIO BUILDING CODE TO DESIGN WORK SHOWN ON THE ATTACHED DOCUMENTS.

QUALIFICATION INFORMATION:

Joleen Constantis 27755  
 NAME BCIN  
 SIGNATURE OF DESIGNER

CLIENT:  
 M.M.E.R.  
 PROJECT:  
 Covered Front Porch

PROJECT LOCATION:  
 24 Manley St, Aur., ON.  
 DRAWING DATE:  
 October 13, 2022  
 SCALE:  
 3/16" = 1'-0"  
 DRAWING NAME:  
 Proposed  
 DRAWN BY:  
 Kelly Ross/ Joleen C.  
 DRAWING NUMBER:  
 2-1