




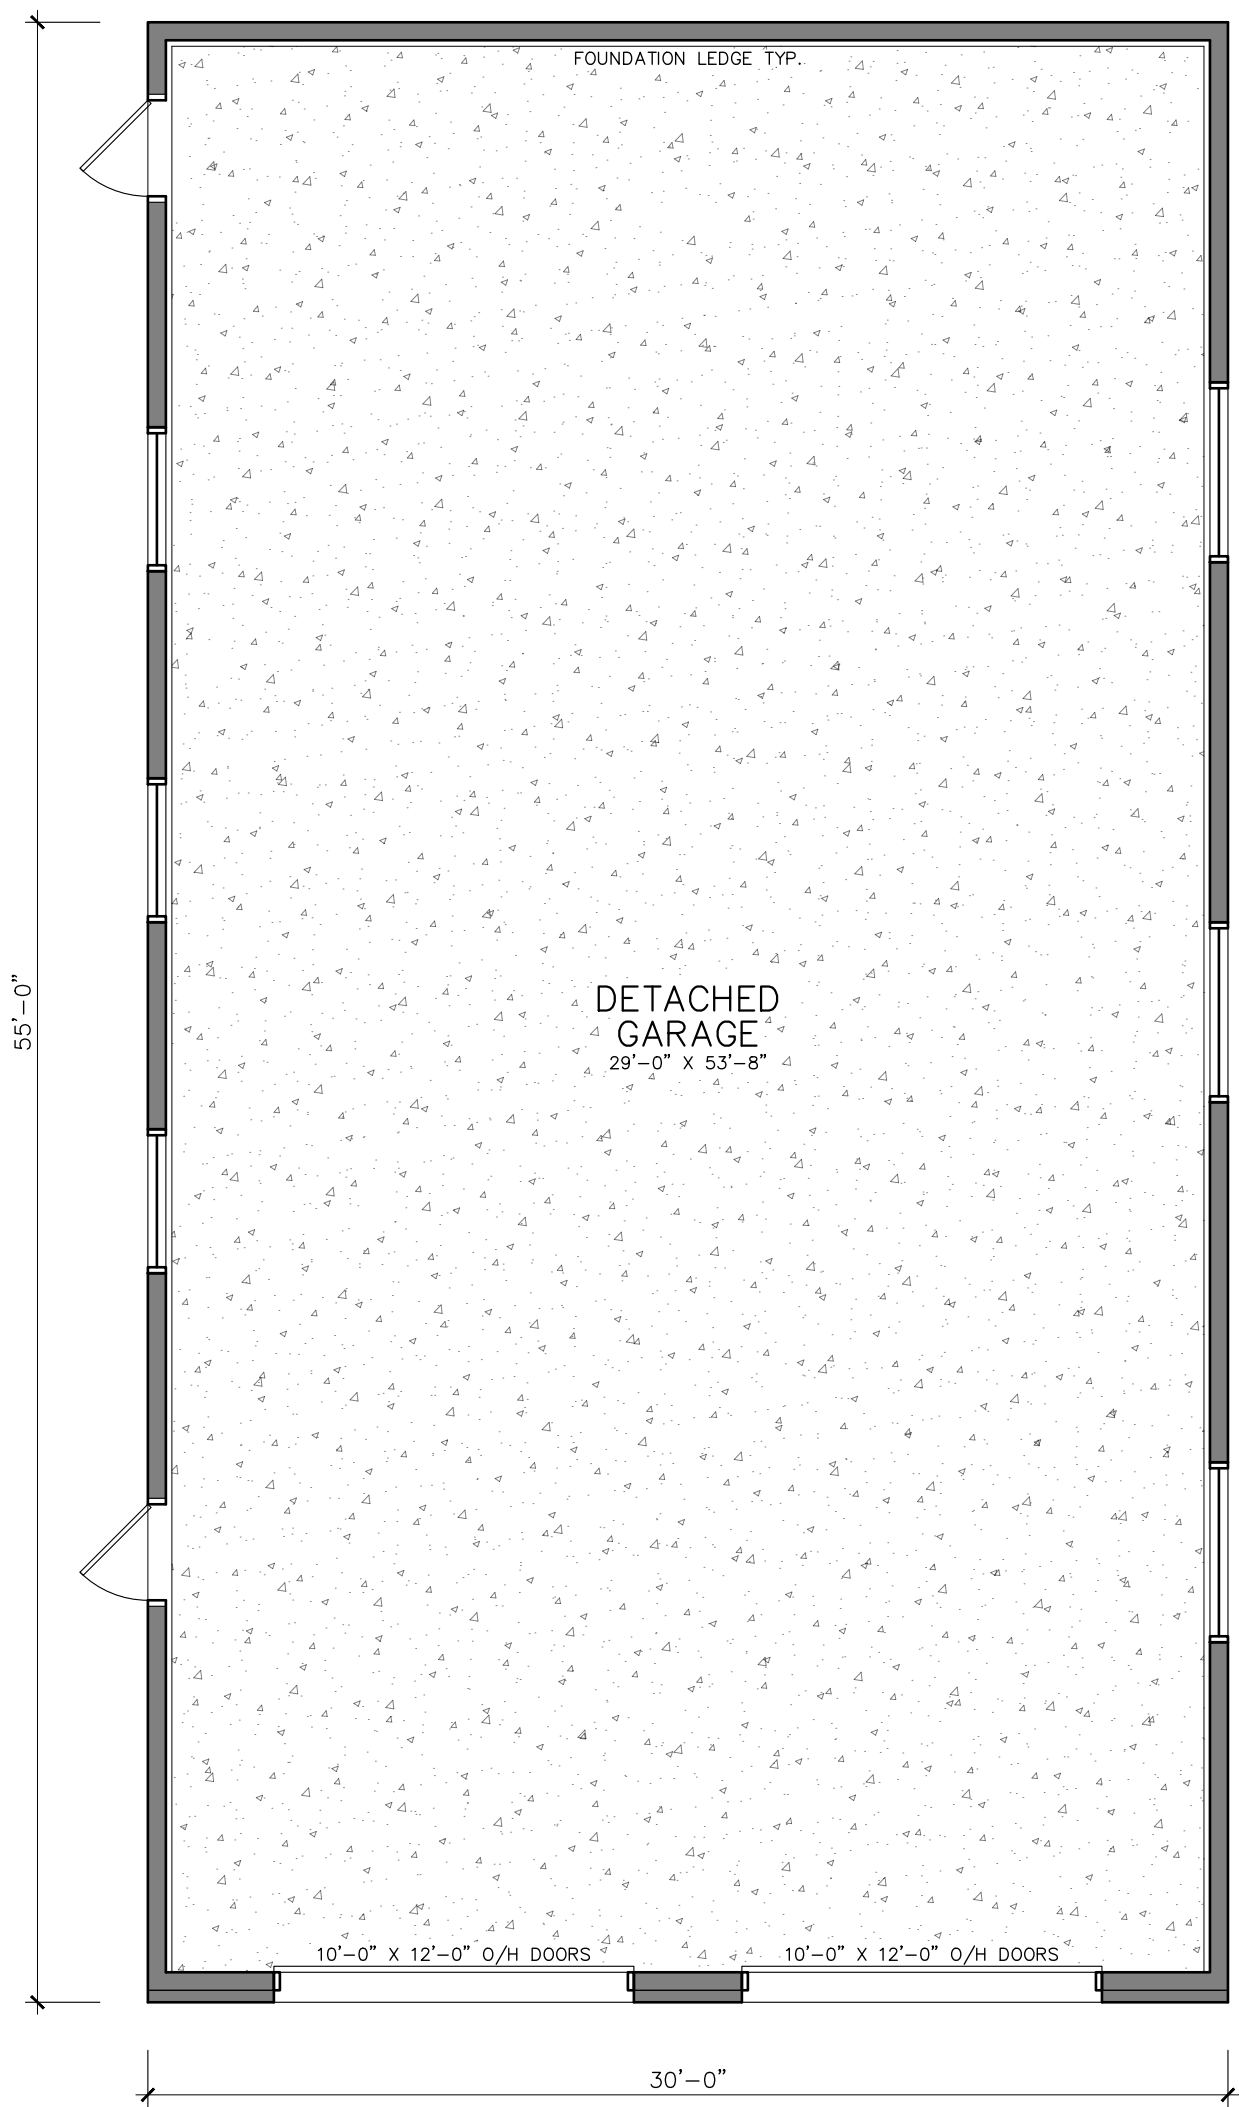


MAIN FLOOR PLAN

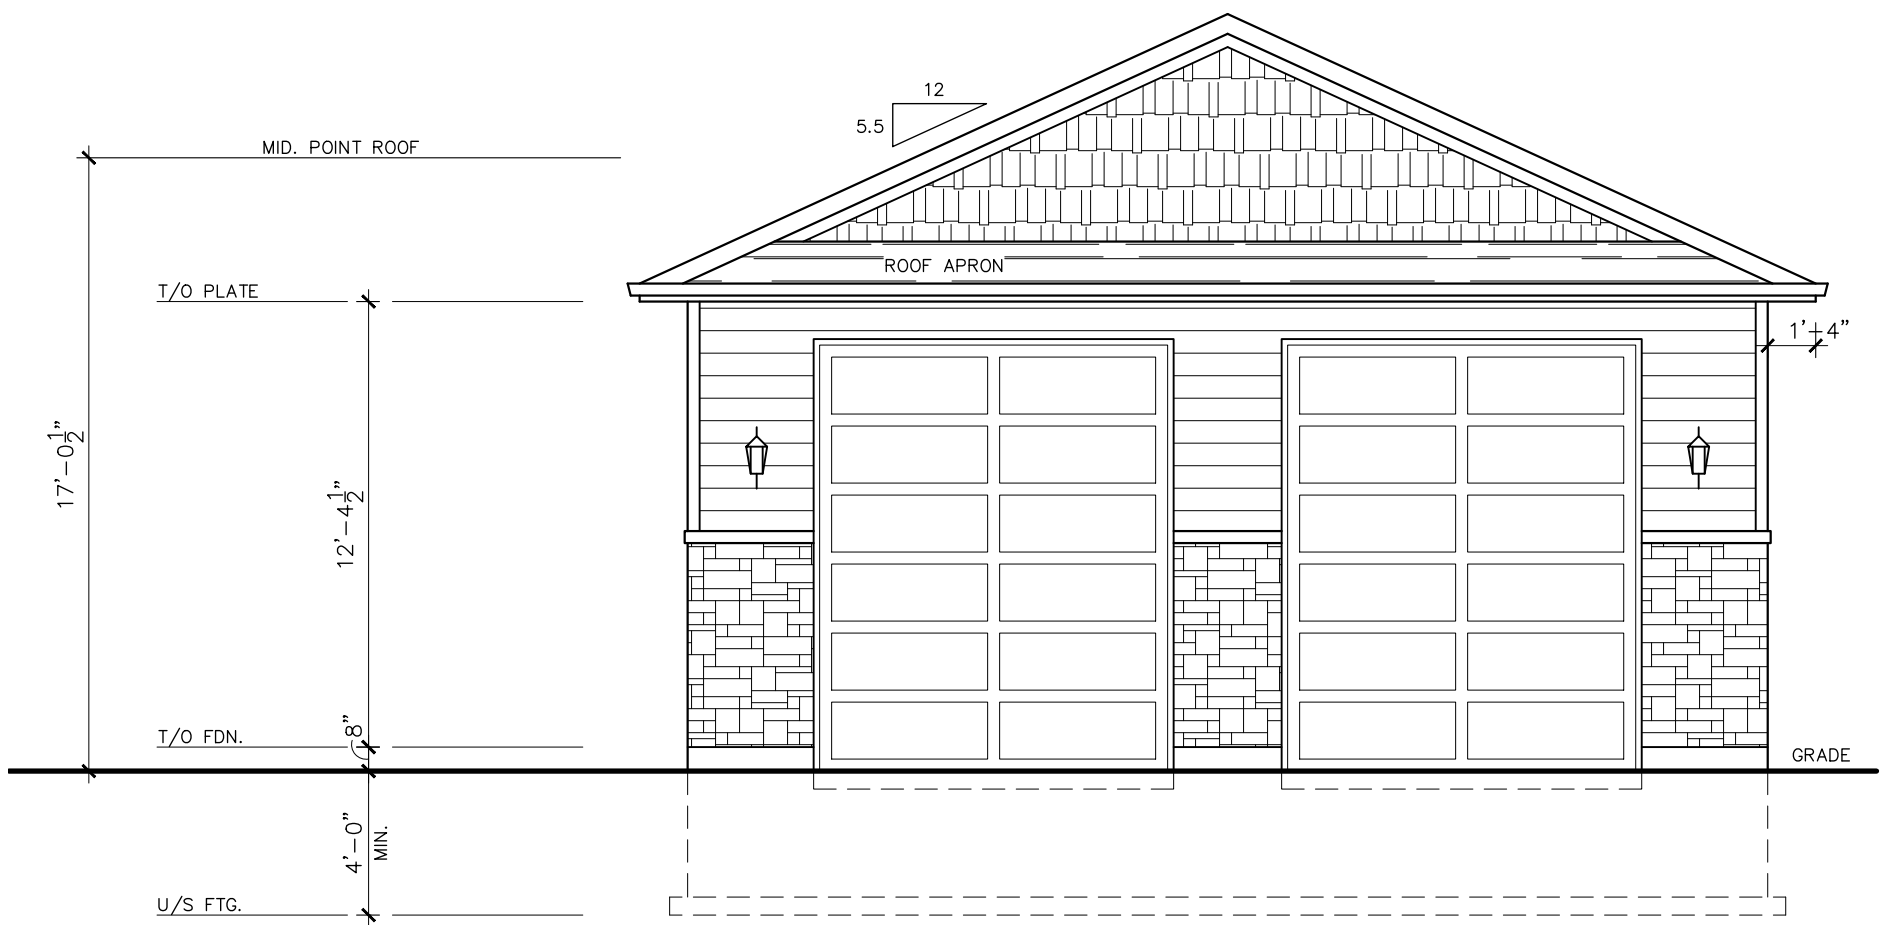

FRONT ELEVATION

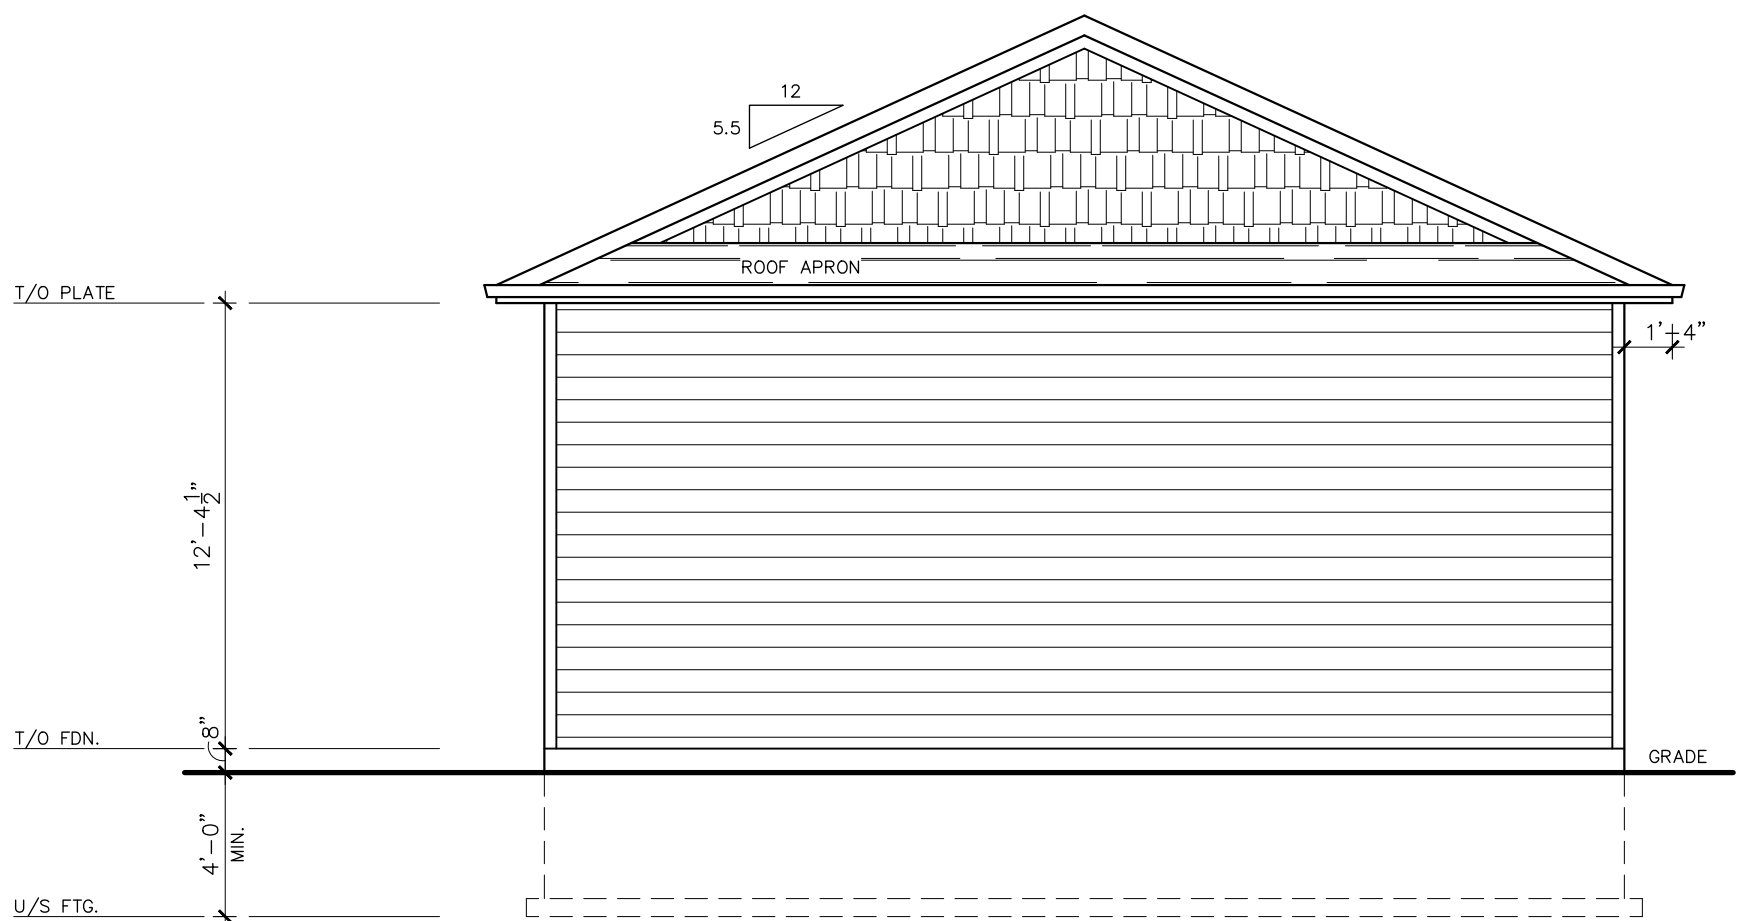

REAR ELEVATION

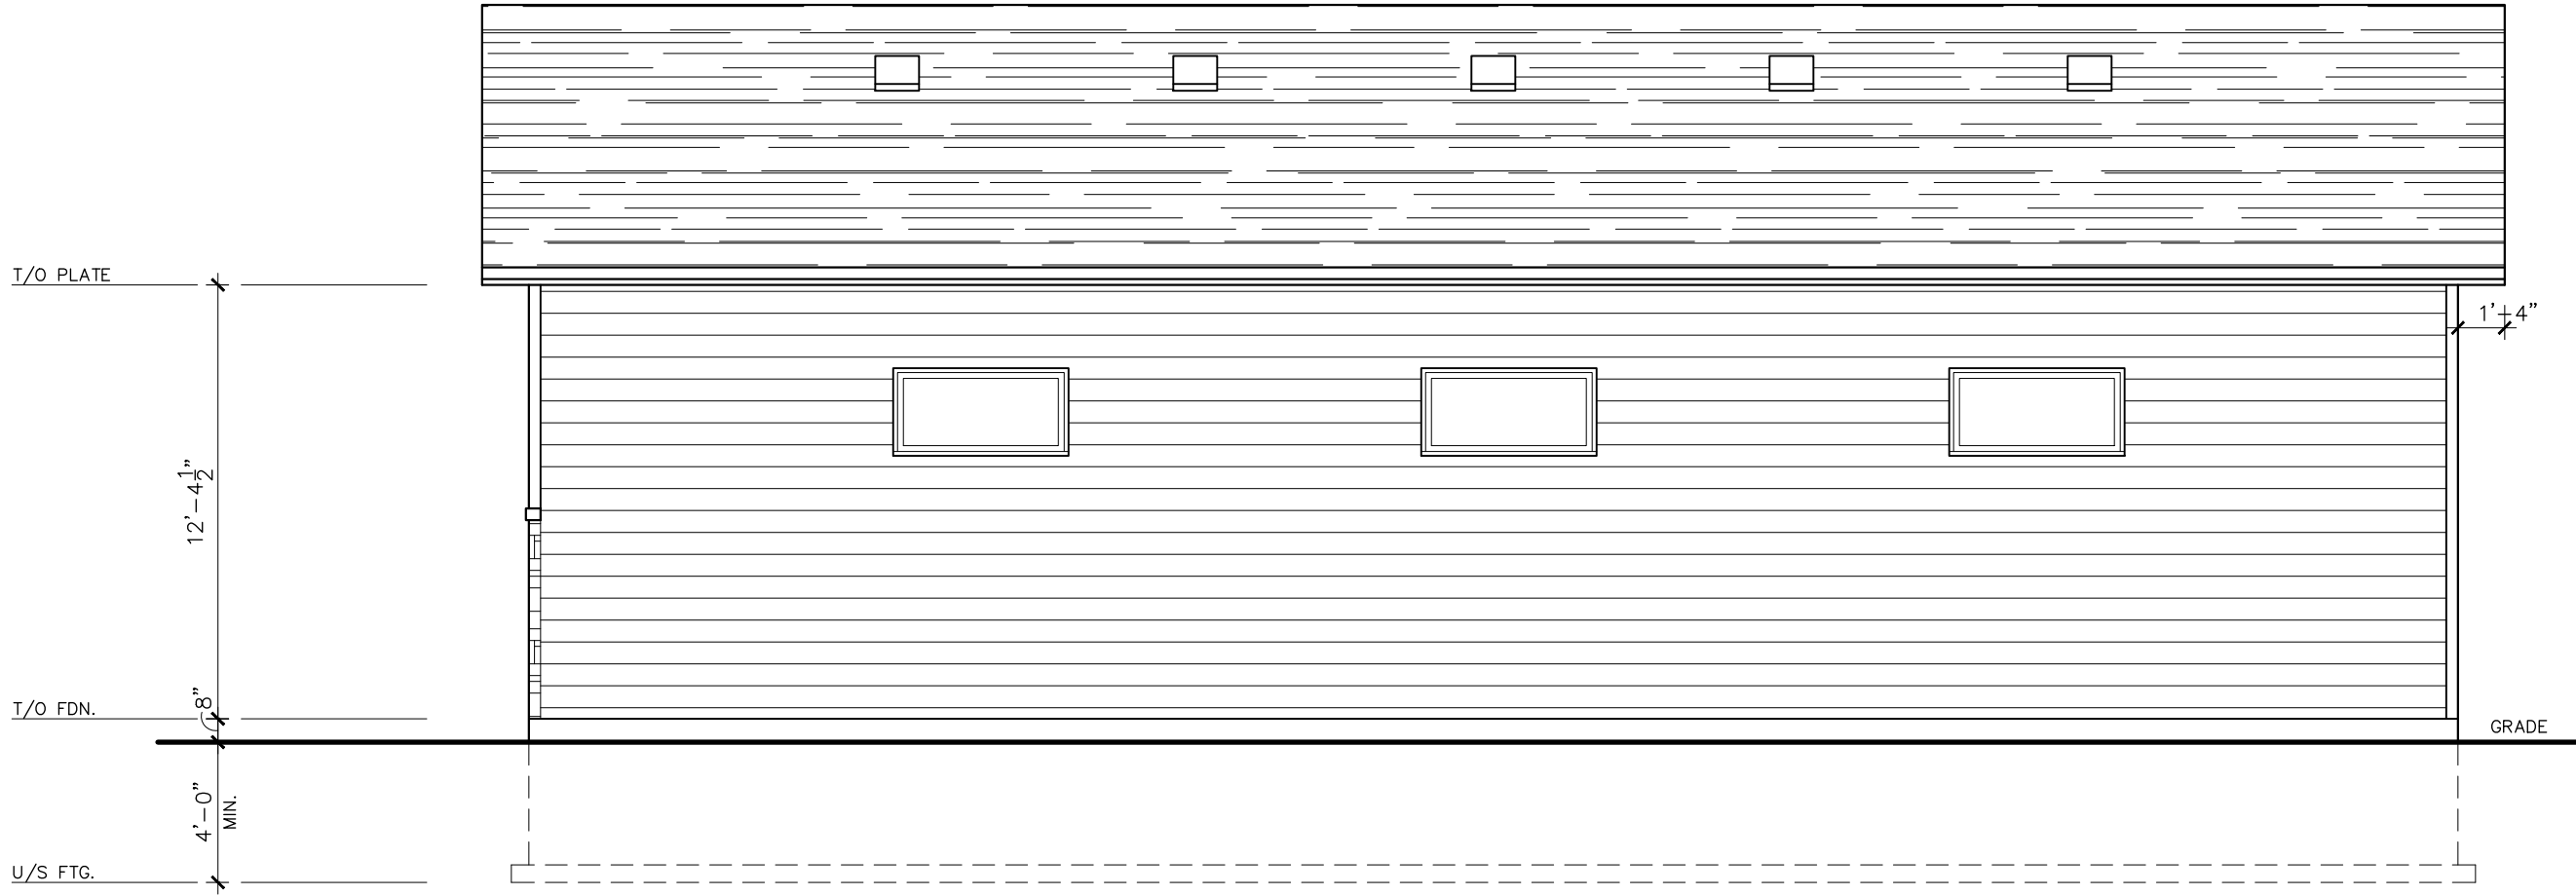

RIGHT ELEVATION

OWNERS INFORMATION :
PARRY HERTEIS
40 OAKWOOD DRIVE
NORTH DUMFRIES

Phone: 705-641-1065
Phone: 647-688-3494
EMAIL : carcher@archerdesign.ca

ARCHER
DESIGN + CONSULTING



LEFT ELEVATION