


9 Taylor Court Cambridge, ON.



ARCADIA
HOME + DESIGN

www.arcadiadesign.ca

Notes:

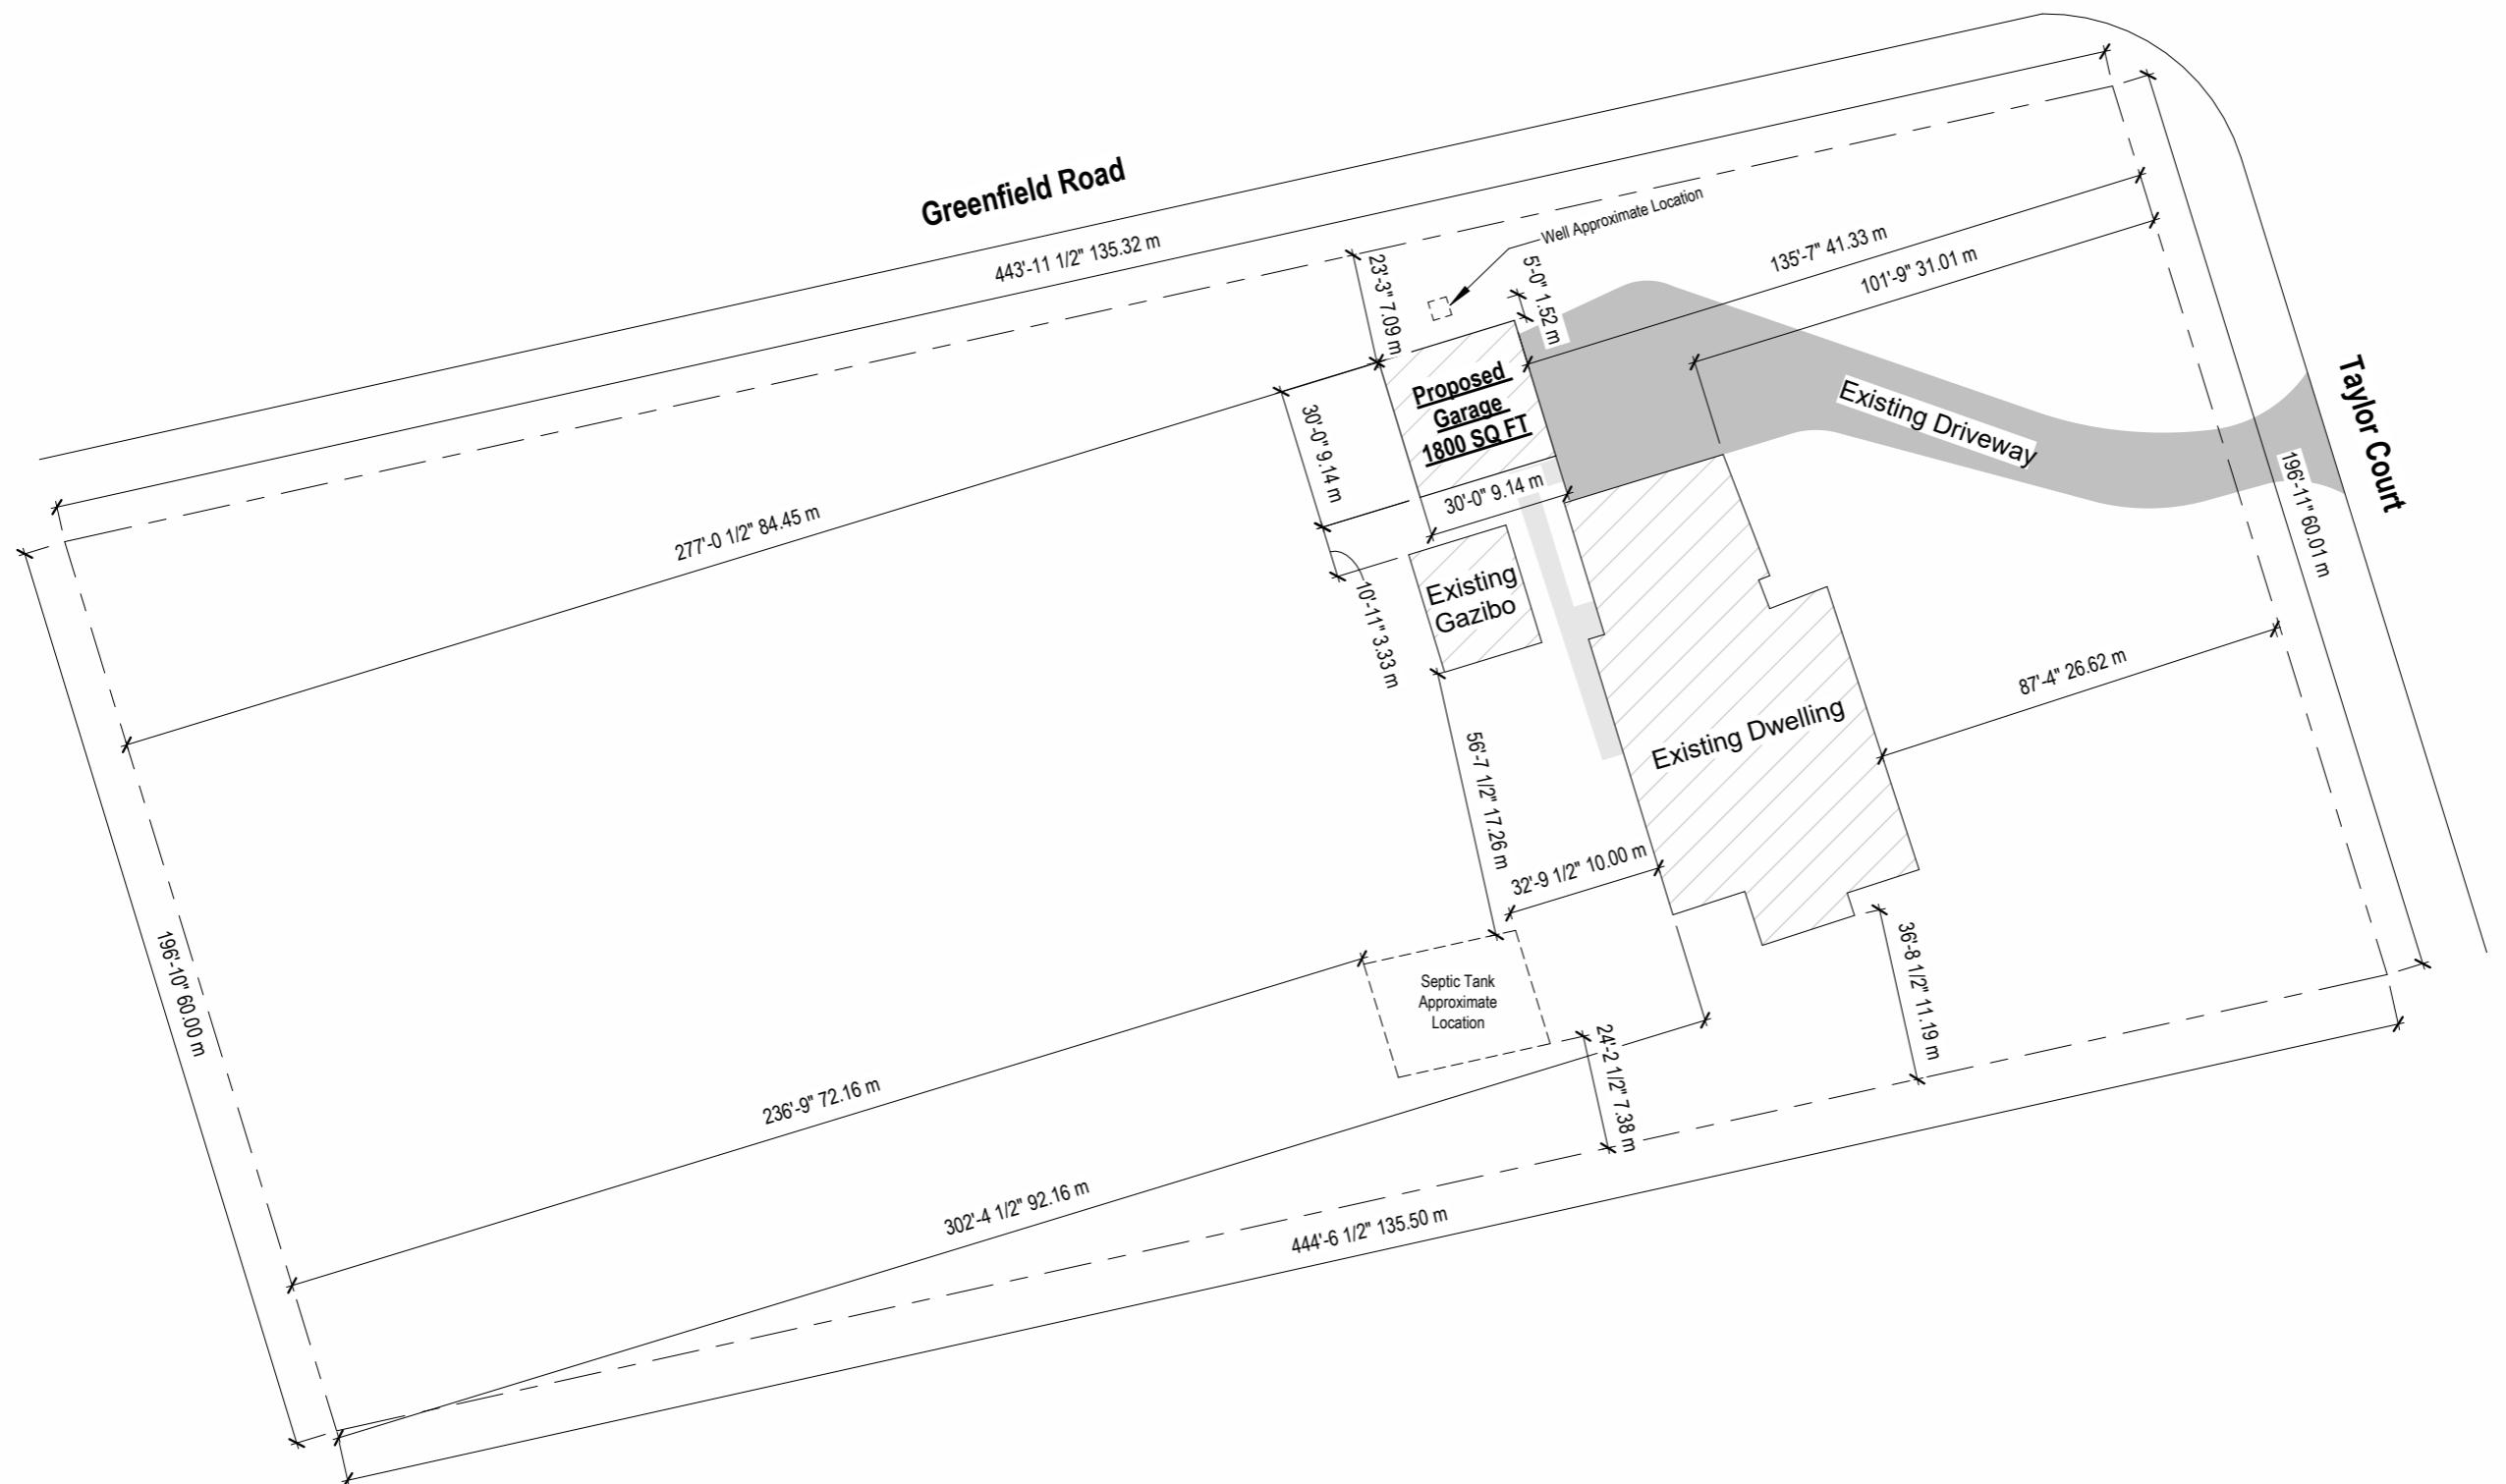

Revisions:
12.01.2025 - Issued for Minor Variance

The undersigned has reviewed and takes responsibility for this design, has the qualifications and meets the requirements set out in the Ontario Building Code to be a Designer.
QUALIFICATION INFORMATION
Registered as a Designer as per Division C, Part 3 (3.2.4) of the Ontario Building Code.

Arcadia Home Design
Chris Machado
Name _____
Signature _____
113256
45652
BON #

Project:
**Detached Garage
9 Taylor Court, Cambridge, ON**

Permit No.: ---

Sheet Title:
Cover Page

Scale: As indicated	Sheet No.: A0
Date: 12/1/2025	