


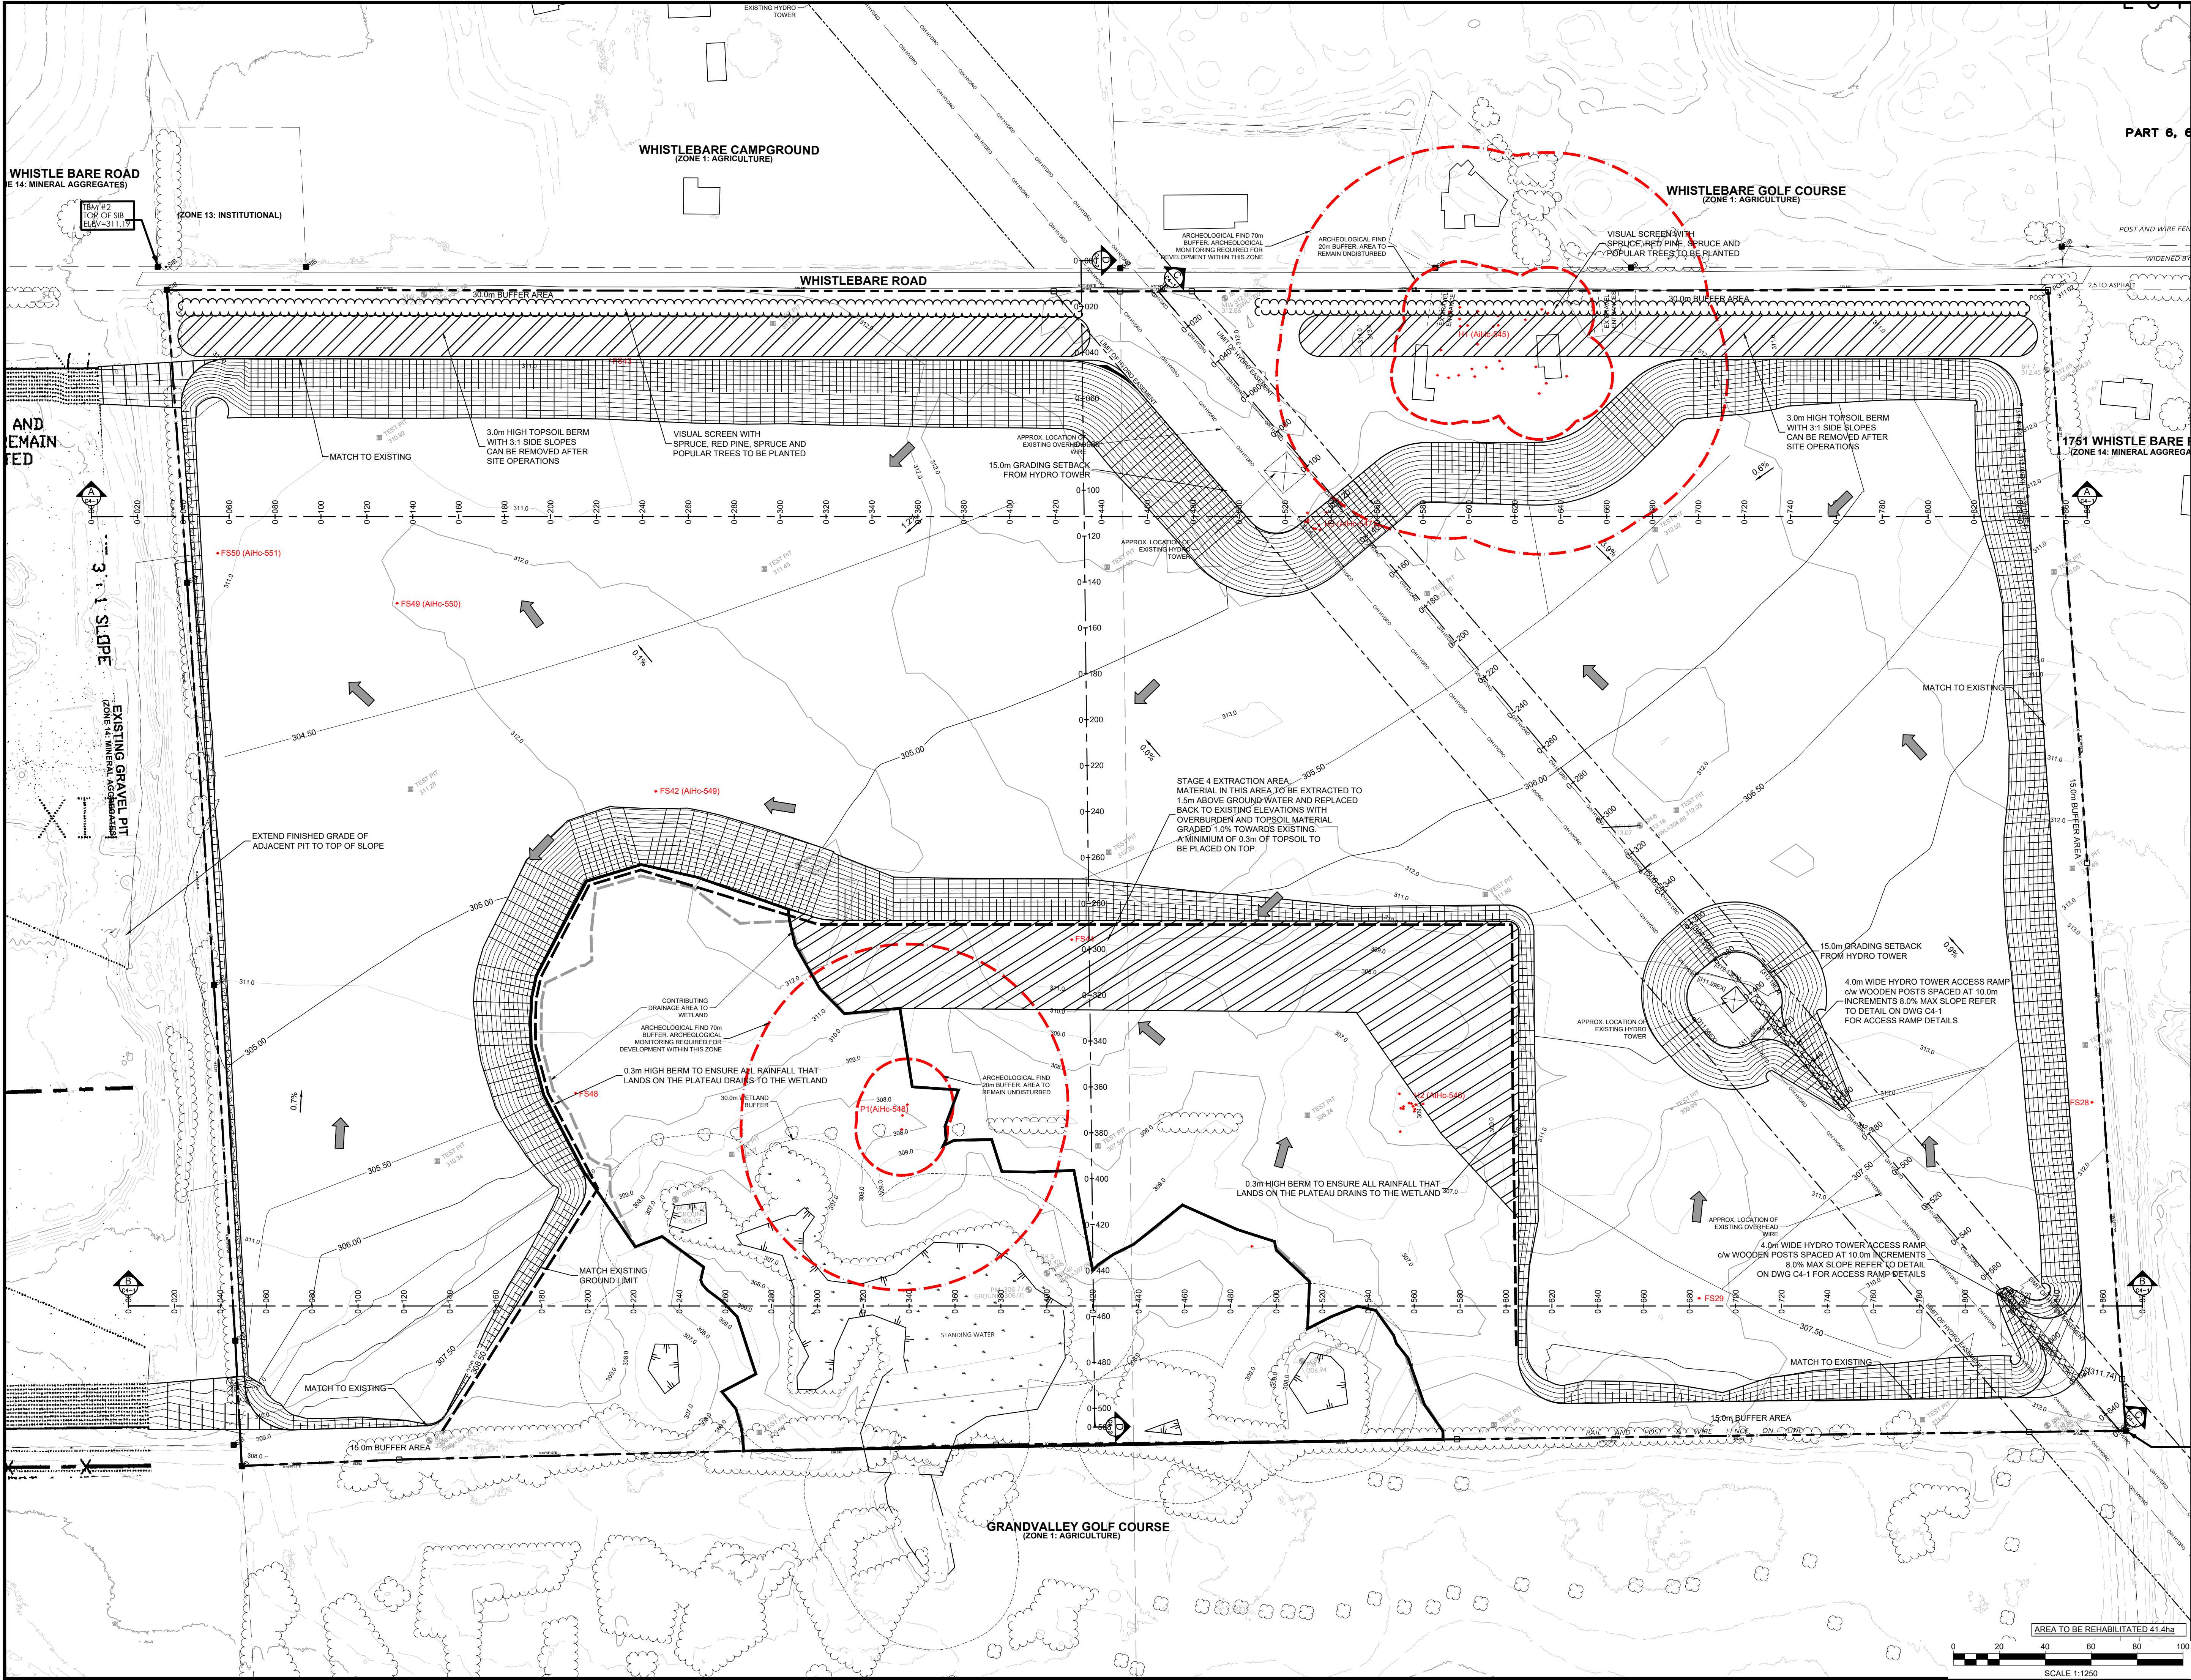

1751 WHISTLE BARE RD

(ZONE 14: MINERAL AGGREGATE)

WHISTLE BARE RD

(ZONE 14: MINERAL AGGREGATE)

WHISTLEBARE CAMPGROUND

(ZONE 1: AGRICULTURE)

WHISTLEBARE GOLF COURSE

(ZONE 1: AGRICULTURE)

GRANDVALLEY GOLF COURSE

(ZONE 1: AGRICULTURE)

DATE

2022.02.14

ISSUANCE

ISSUED FOR REVIEW

NO.

1

LEGEND

• [123.45]

PROPOSED GRADE

• [123.45]EX

EXISTING GRADE

→

PROPOSED OVERLAND FLOW ROUTE

▬

PROPOSED EMBANKMENT  
(3:1 MAX UNLESS OTHERWISE NOTED)

▬

PROPOSED CHAINLINK FENCE

—

EXISTING CONTOUR

—

EXISTING LIDAR CONTOURS  
SWOOP 2016-2018

—

PROPOSED CONTOURS

• H3 (AHC-547)

ARCHEOLOGICAL FIND SPOTS & CLUSTERS

▬

ACHOLOGICAL FIND 20m BUFFER  
AREA TO REMAIN UNDISTURBED

▬

ACHOLOGICAL FIND 70m BUFFER  
AREA TO REMAIN UNDISTURBED

▬

ARCHEOLOGICAL MONITORING REQUIRED  
FOR DEVELOPMENT WITHIN THIS ZONE

NOTE:

1. PROPOSED EXCAVATION LIMITS TO BE A MINIMUM OF 1.5m  
ABOVE THE HIGH GROUND WATER LEVEL.

BENCHMARKS:

1. ELEVATIONS ARE BASED ON GPS OBSERVATIONS FROM PERMANENT REFERENCE  
STATIONS IN THE NAD83 (CRS-2011) COORDINATE SYSTEM, WITH REPORTS CONVERTED  
TO ORTHOMETRIC ELEVATIONS ON THE CGVD2011 DATUM 1979 ADJUSTMENT WITH GEOID  
MODEL HY2.0, AS SUPPLIED BY NATURAL RESOURCES CANADA.

2. TEMPORARY BENCHMARK #1: TOP OF SB AT THE MOST SOUTH EASTERN CORNER OF THE  
PROPERTY, HAVING AN ELEVATION OF 312.27.

3. TEMPORARY BENCHMARK #2: TOP OF SB AT THE SOUTH WEST CORNER OF PART 1, PLAN  
58R-1113, HAVING AN ELEVATION OF 311.19.

CUSTOMER

GATEMAN MILLOY INC.

270 Shoemaker Street  
Kitchener, Ontario, N2E 3E1

PROJECT

GATEMAN MILLOY LOT 27/28  
CONCESSION 12, NORTH  
DUMFRIES  
North Dumfries, Ontario

TITLE

EXCAVATION PLAN  
SHEET 2 OF 5

WALTERFEDY

675 Queen Street South, Suite 111  
Kitchener, Ontario, Canada N2M 1A1  
T 519.576.2150 F 519.576.5499  
walterfedy.com

PROFESSIONAL ENGINEER

214/27

B.W. VERSPAGEN

PROVINCE OF ONTARIO

REPRODUCTION OR DISTRIBUTION FOR PURPOSES OTHER THAN AUTHORIZED BY WALTERFEDY IS FORBIDDEN.  
WRITTEN DIMENSIONS HAVE PRECEDENCE OVER SCALED DIMENSIONS. CONTRACTORS SHALL VERIFY AND BE RESPONSIBLE  
FOR ALL DIMENSIONS AND CONDITIONS ON THE JOB AND REPORT ANY VARIATIONS FROM THE DIMENSIONS AND CONDITIONS  
SHOWN ON DRAWINGS TO WALTERFEDY. SHOP DRAWINGS SHALL BE SUBMITTED TO WALTERFEDY FOR APPROVAL BEFORE  
PROCEEDING WITH FABRICATION. DO NOT SCALE THIS DRAWING.

SCALE

1:1250

DATE

2020.10.05

JOB NO.

2018-0495-10

CAD FILE

2018-0495-10\_C-GRD\_PLT

DRAWN BY

KDB

CHECKED BY

MIN

SHEET NO.

C2-1