



WAYDOM DRIVE

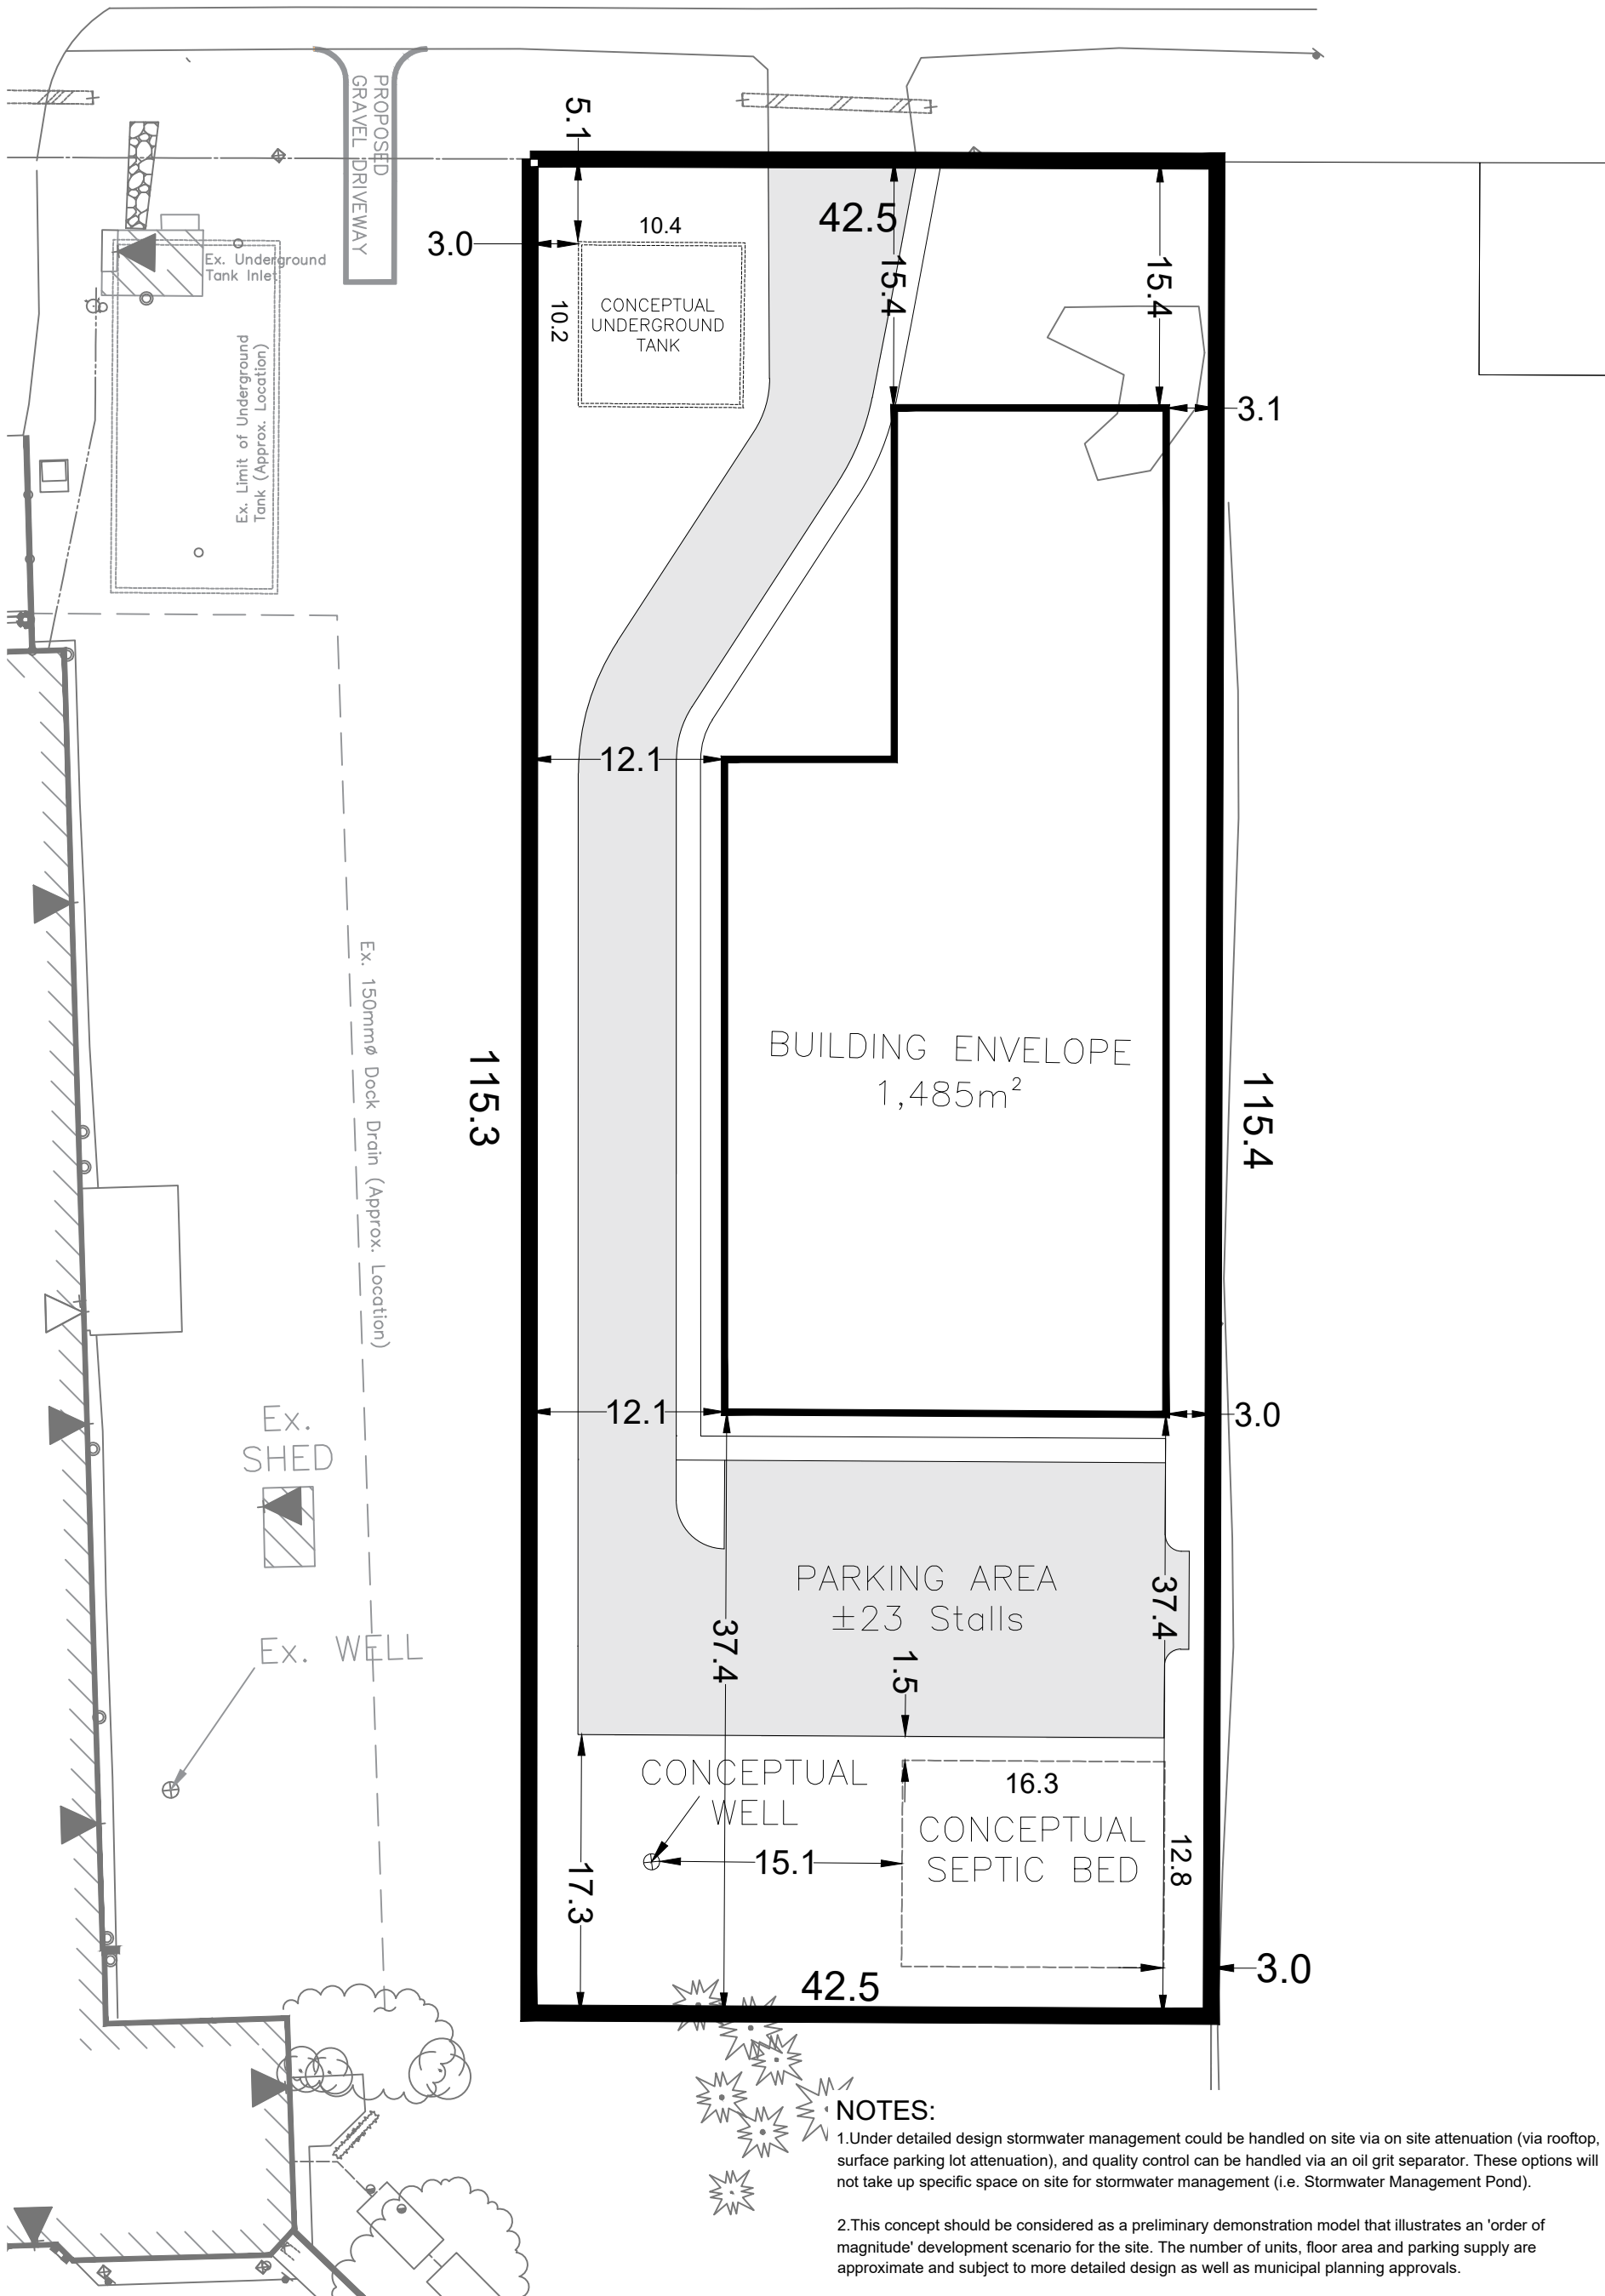

Concept Plan
435 Waydom Drive, Ayr
North Dumfries

Zone: Z.11
Site Area: 4,911m²

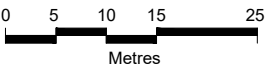

GSP
group