
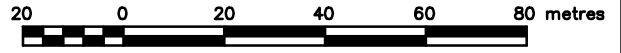



SEVERANCE SKETCH
 1891 REIDSVILLE ROAD
 IN THE
 TOWNSHIP OF NORTH DUMFRIES
 REGIONAL MUNICIPALITY OF WATERLOO

SCALE: 1 : 1500 METRIC

 M^cKECHNIE SURVEYING LTD.
 ONTARIO LAND SURVEYORS
 © 2026 M^cKECHNIE SURVEYING LIMITED

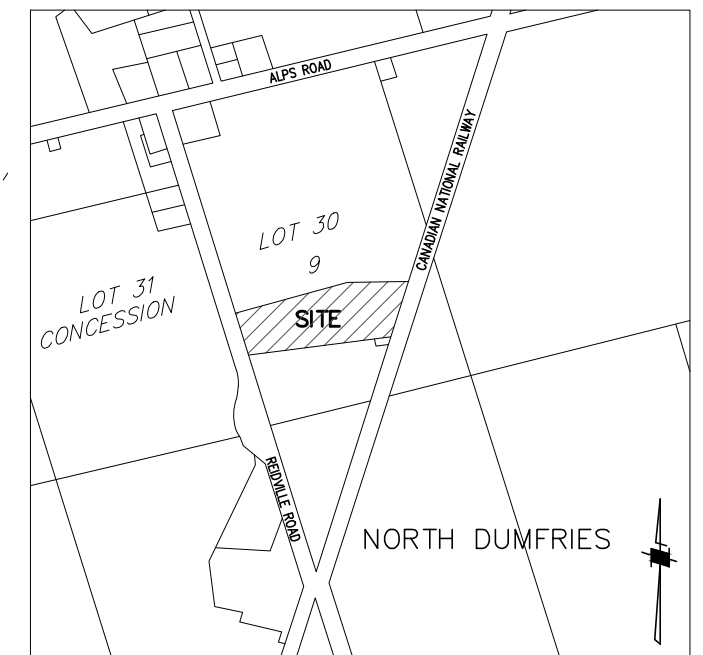


KEY MAP
 NOT TO SCALE

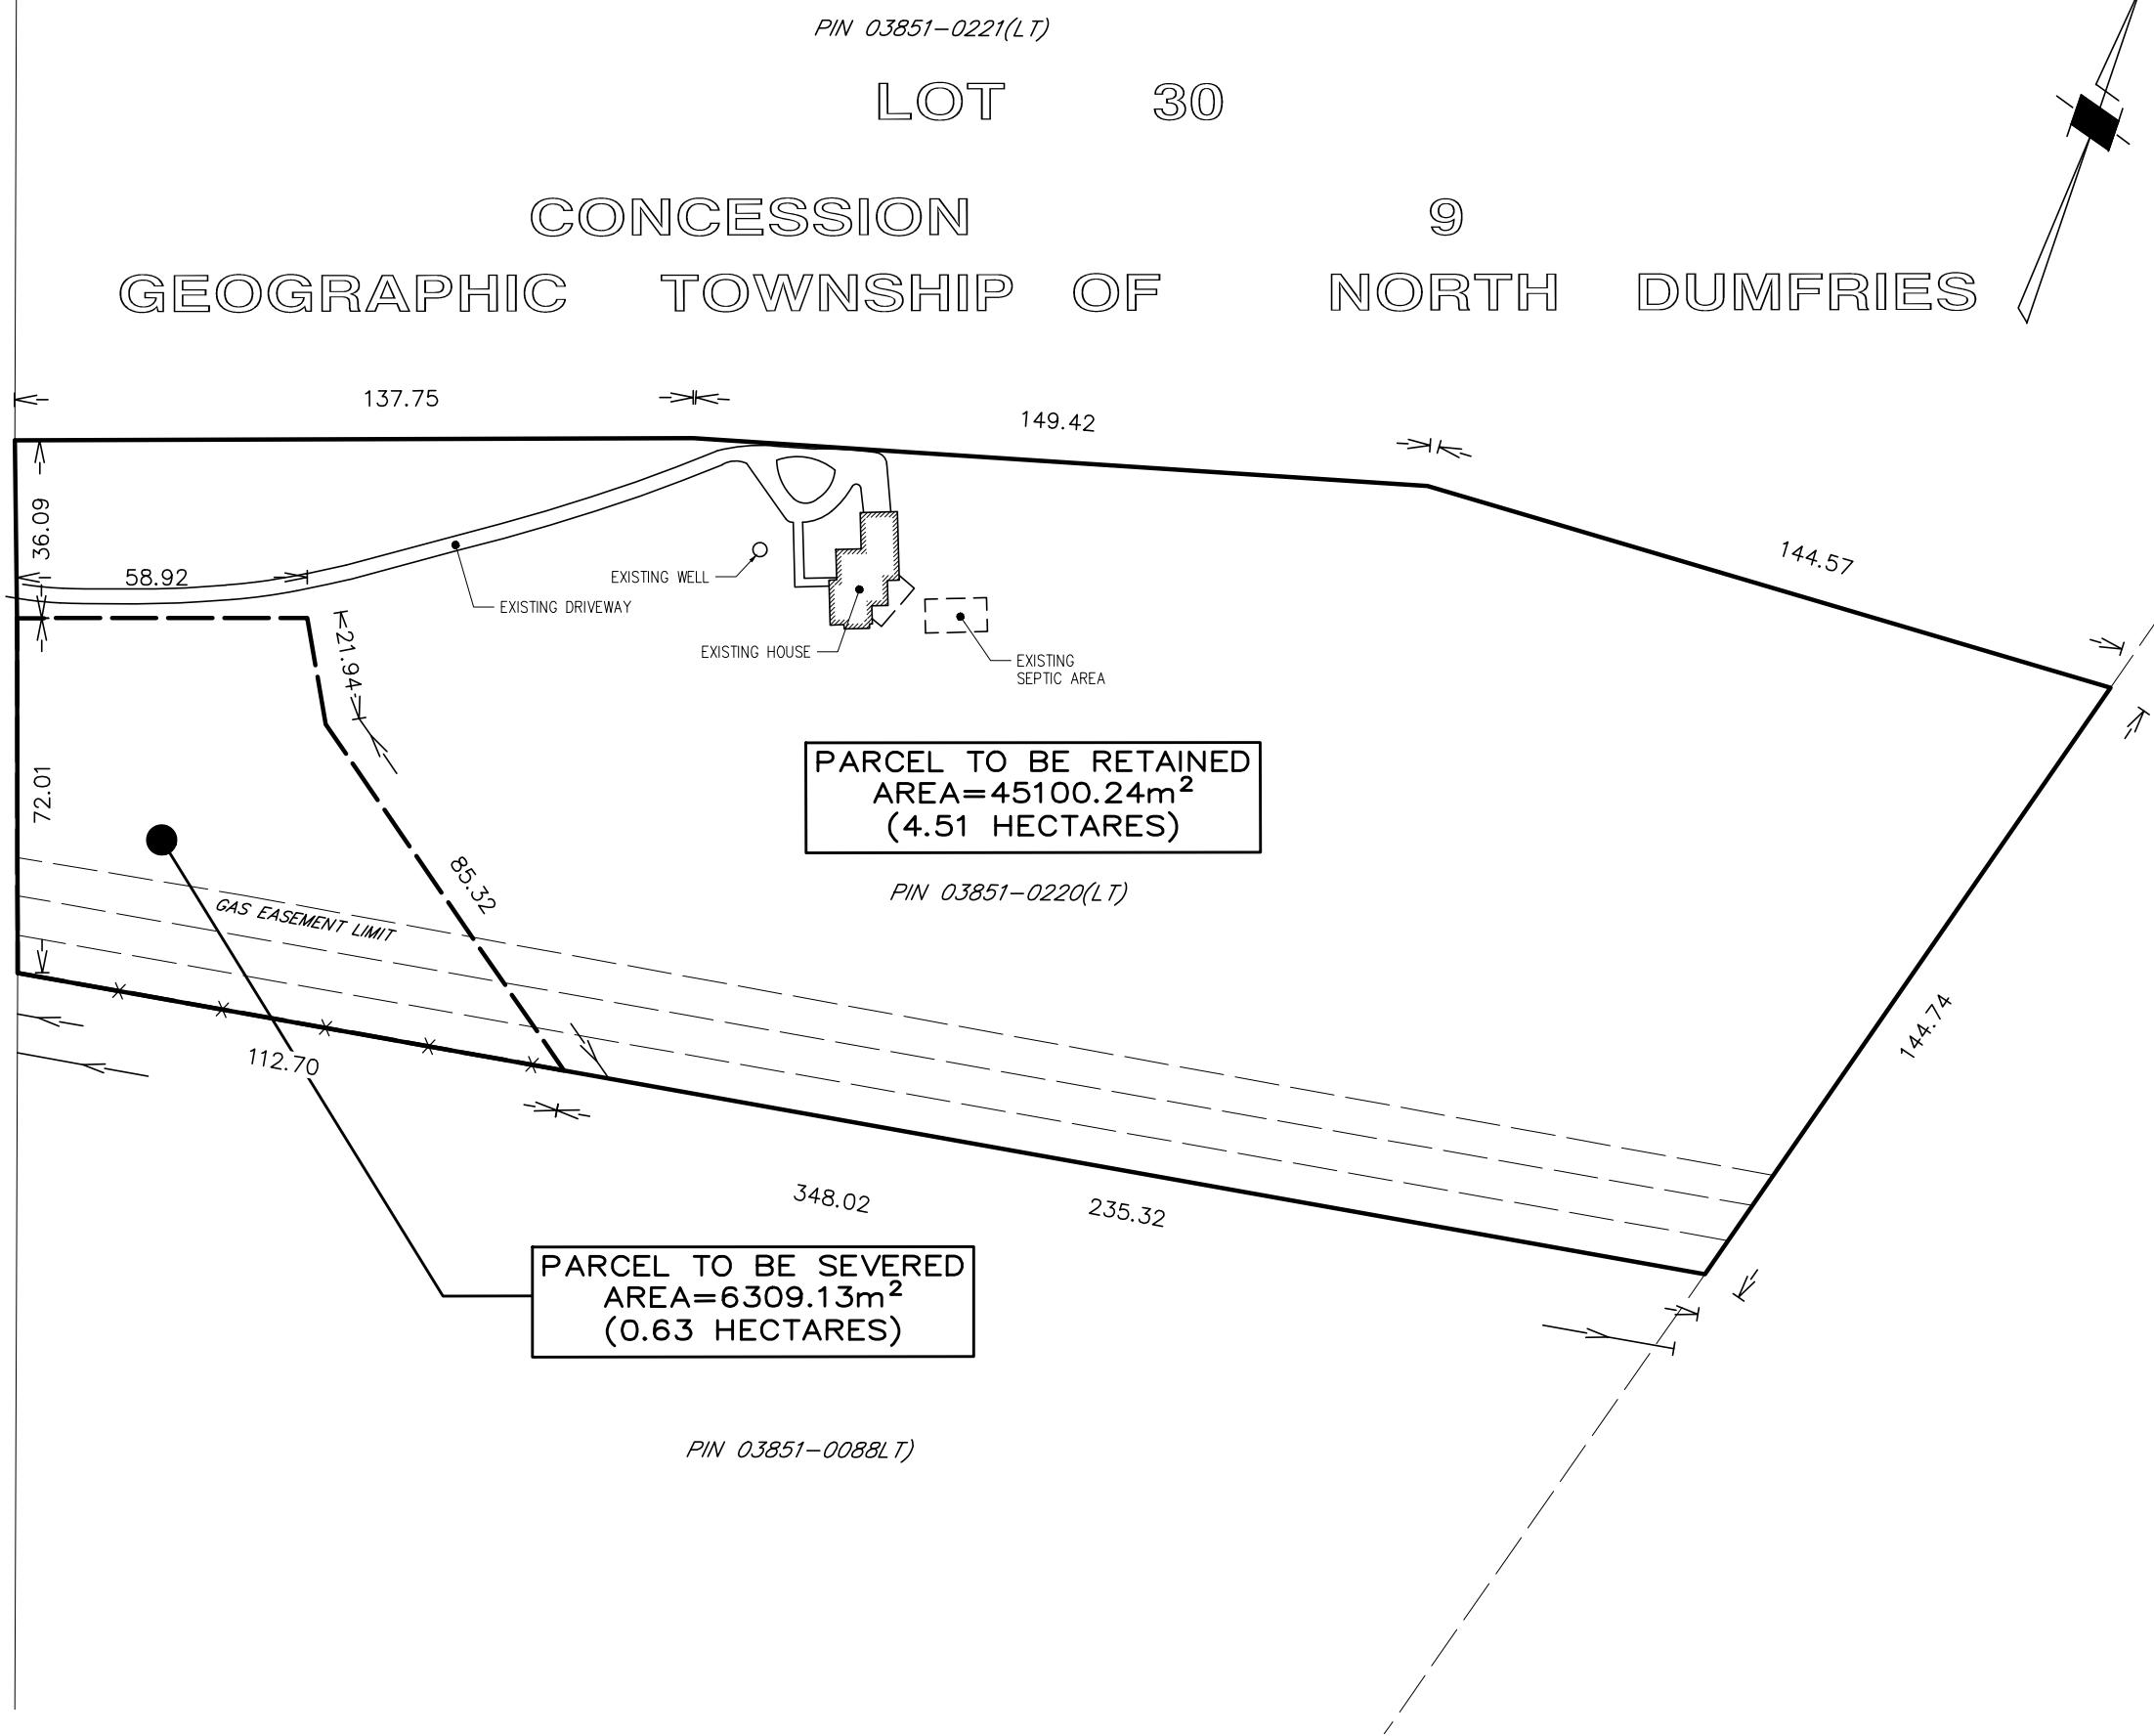ROAD ALLOWANCE BETWEEN LOTS 30 & 31
 REIDSVILLE ROAD



METRIC
 DISTANCES AND COORDINATES SHOWN ON THIS
 PLAN ARE IN METRES AND CAN BE CONVERTED
 TO FEET BY DIVIDING BY 0.3048

DRAWN BY S.R.	CHECKED BY D.J.R.	FILE NO. 25-076
		CADD: 2025\25-076_SEV_Da
M^cKECHNIE SURVEYING <small>LTD.</small>		85 McINTYRE DRIVE KITCHENER, ONTARIO N2R 1H6 TEL : (519) 578-5570 email : plans@kwsurveys.ca

25-076