

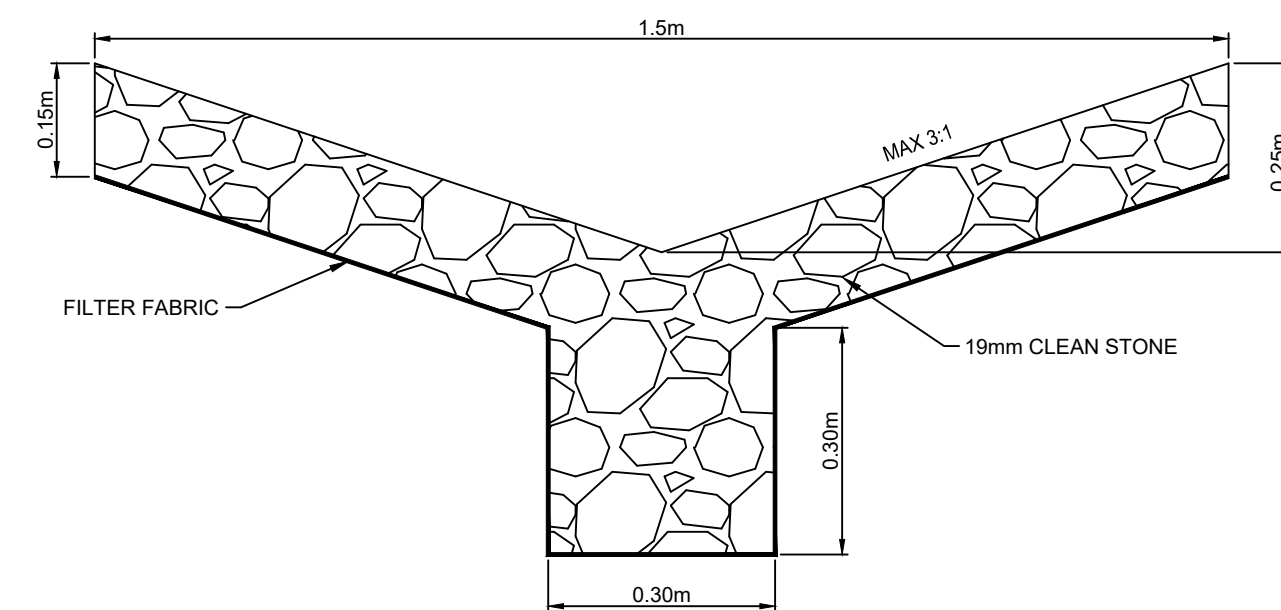


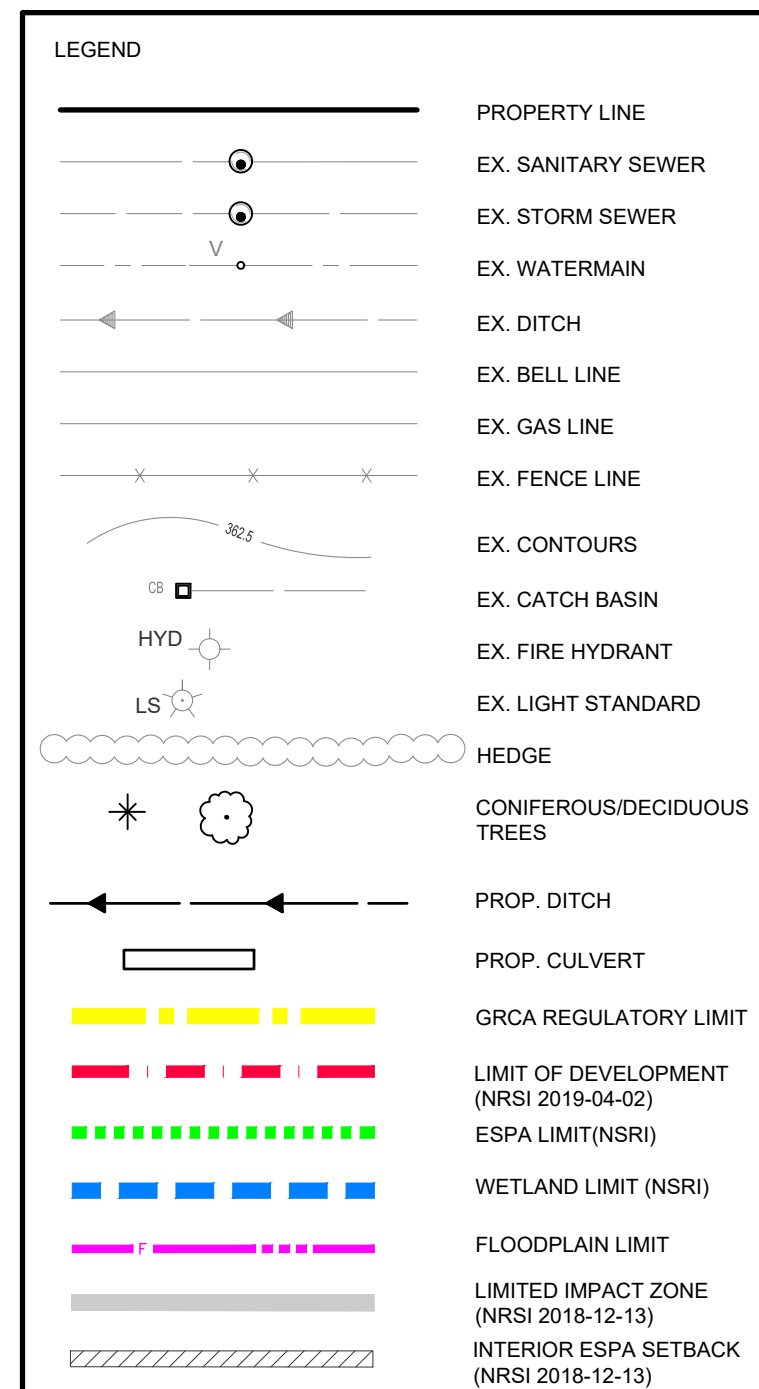

TYPICAL DITCH DETAIL
NOT TO SCALE

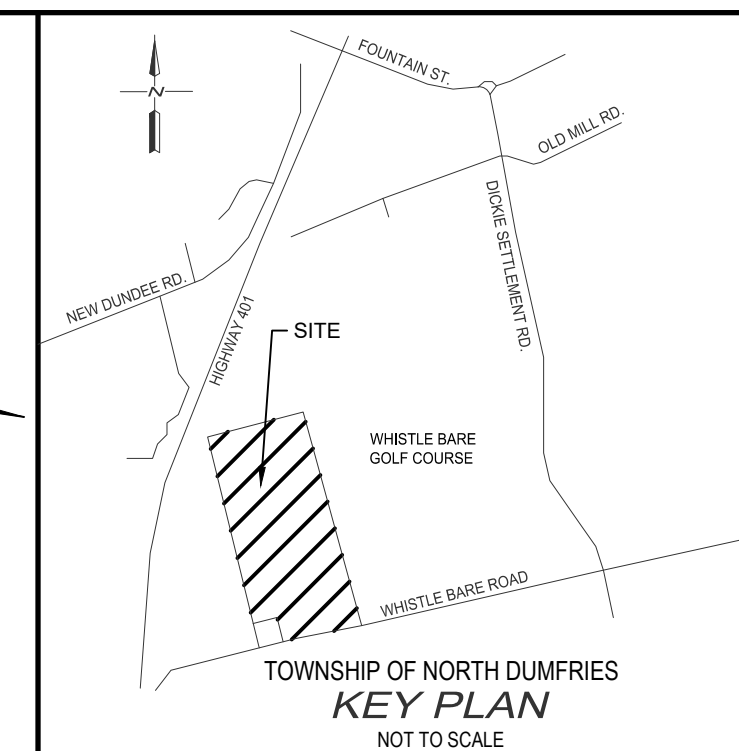

NOTES :


1. TOPOGRAPHICAL SURVEY COMPLETED BY ACI SURVEY CONSULTANTS DATED MAY 31, 2017.
2. CONCEPT PLAN COMPLETED BY GSP GROUP DATED APRIL 2, 2019.

BENCH MARKS :

THE POSITION OF POLE LINES, CONDUITS, WATERMAINS, SEWERS AND OTHER UNDERGROUND AND OVERGROUND UTILITIES AND STRUCTURES IS NOT NECESSARILY SHOWN ON THE CONTRACT DRAWINGS, AND, WHERE SHOWN, THE ACCURACY OF THE POSITION OF SUCH UTILITIES AND STRUCTURES IS NOT GUARANTEED.


BEFORE STARTING WORK, THE CONTRACTOR SHALL INFORM HIMSELF OF THE EXACT LOCATION OF ALL SUCH UTILITIES AND STRUCTURES, AND SHALL ASSUME ALL LIABILITY FOR ANY DAMAGE TO THEM.

1.	12/04/19	ISSUED FOR ZONE CHANGE	S.J.P.
NO.	DATE	REVISION DESCRIPTION	CHKD

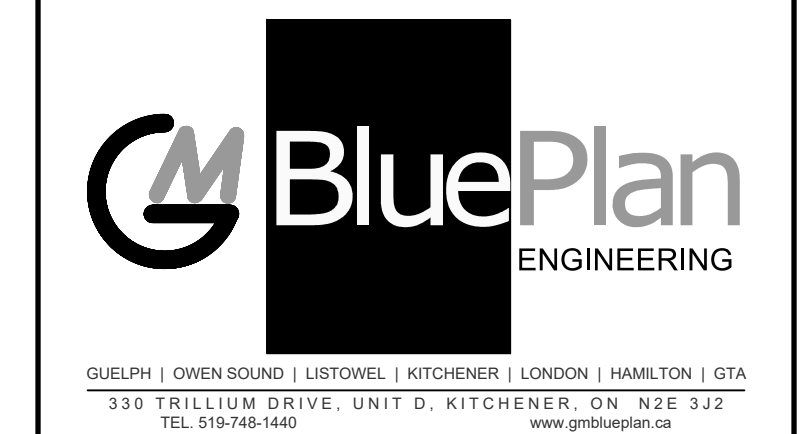

<i>WHISTLE BARE ROAD CAMPGROUNDS</i>
<i>1898 WHISTLE BARE ROAD</i>
<i>THE TOWNSHIP OF NORTH DUMFRIES (CAMBRIDGE)</i>
<i>PRELIMINARY GRADING PLAN</i>

DRAWN BY : A.M.	APPROVED BY : S.J.P.	PROJECT NO. : 416130	DRAWING NO. : 2
DESIGNED BY : S.J.P.	DATE : NOVEMBER 2017	SCALE : 1:1500	

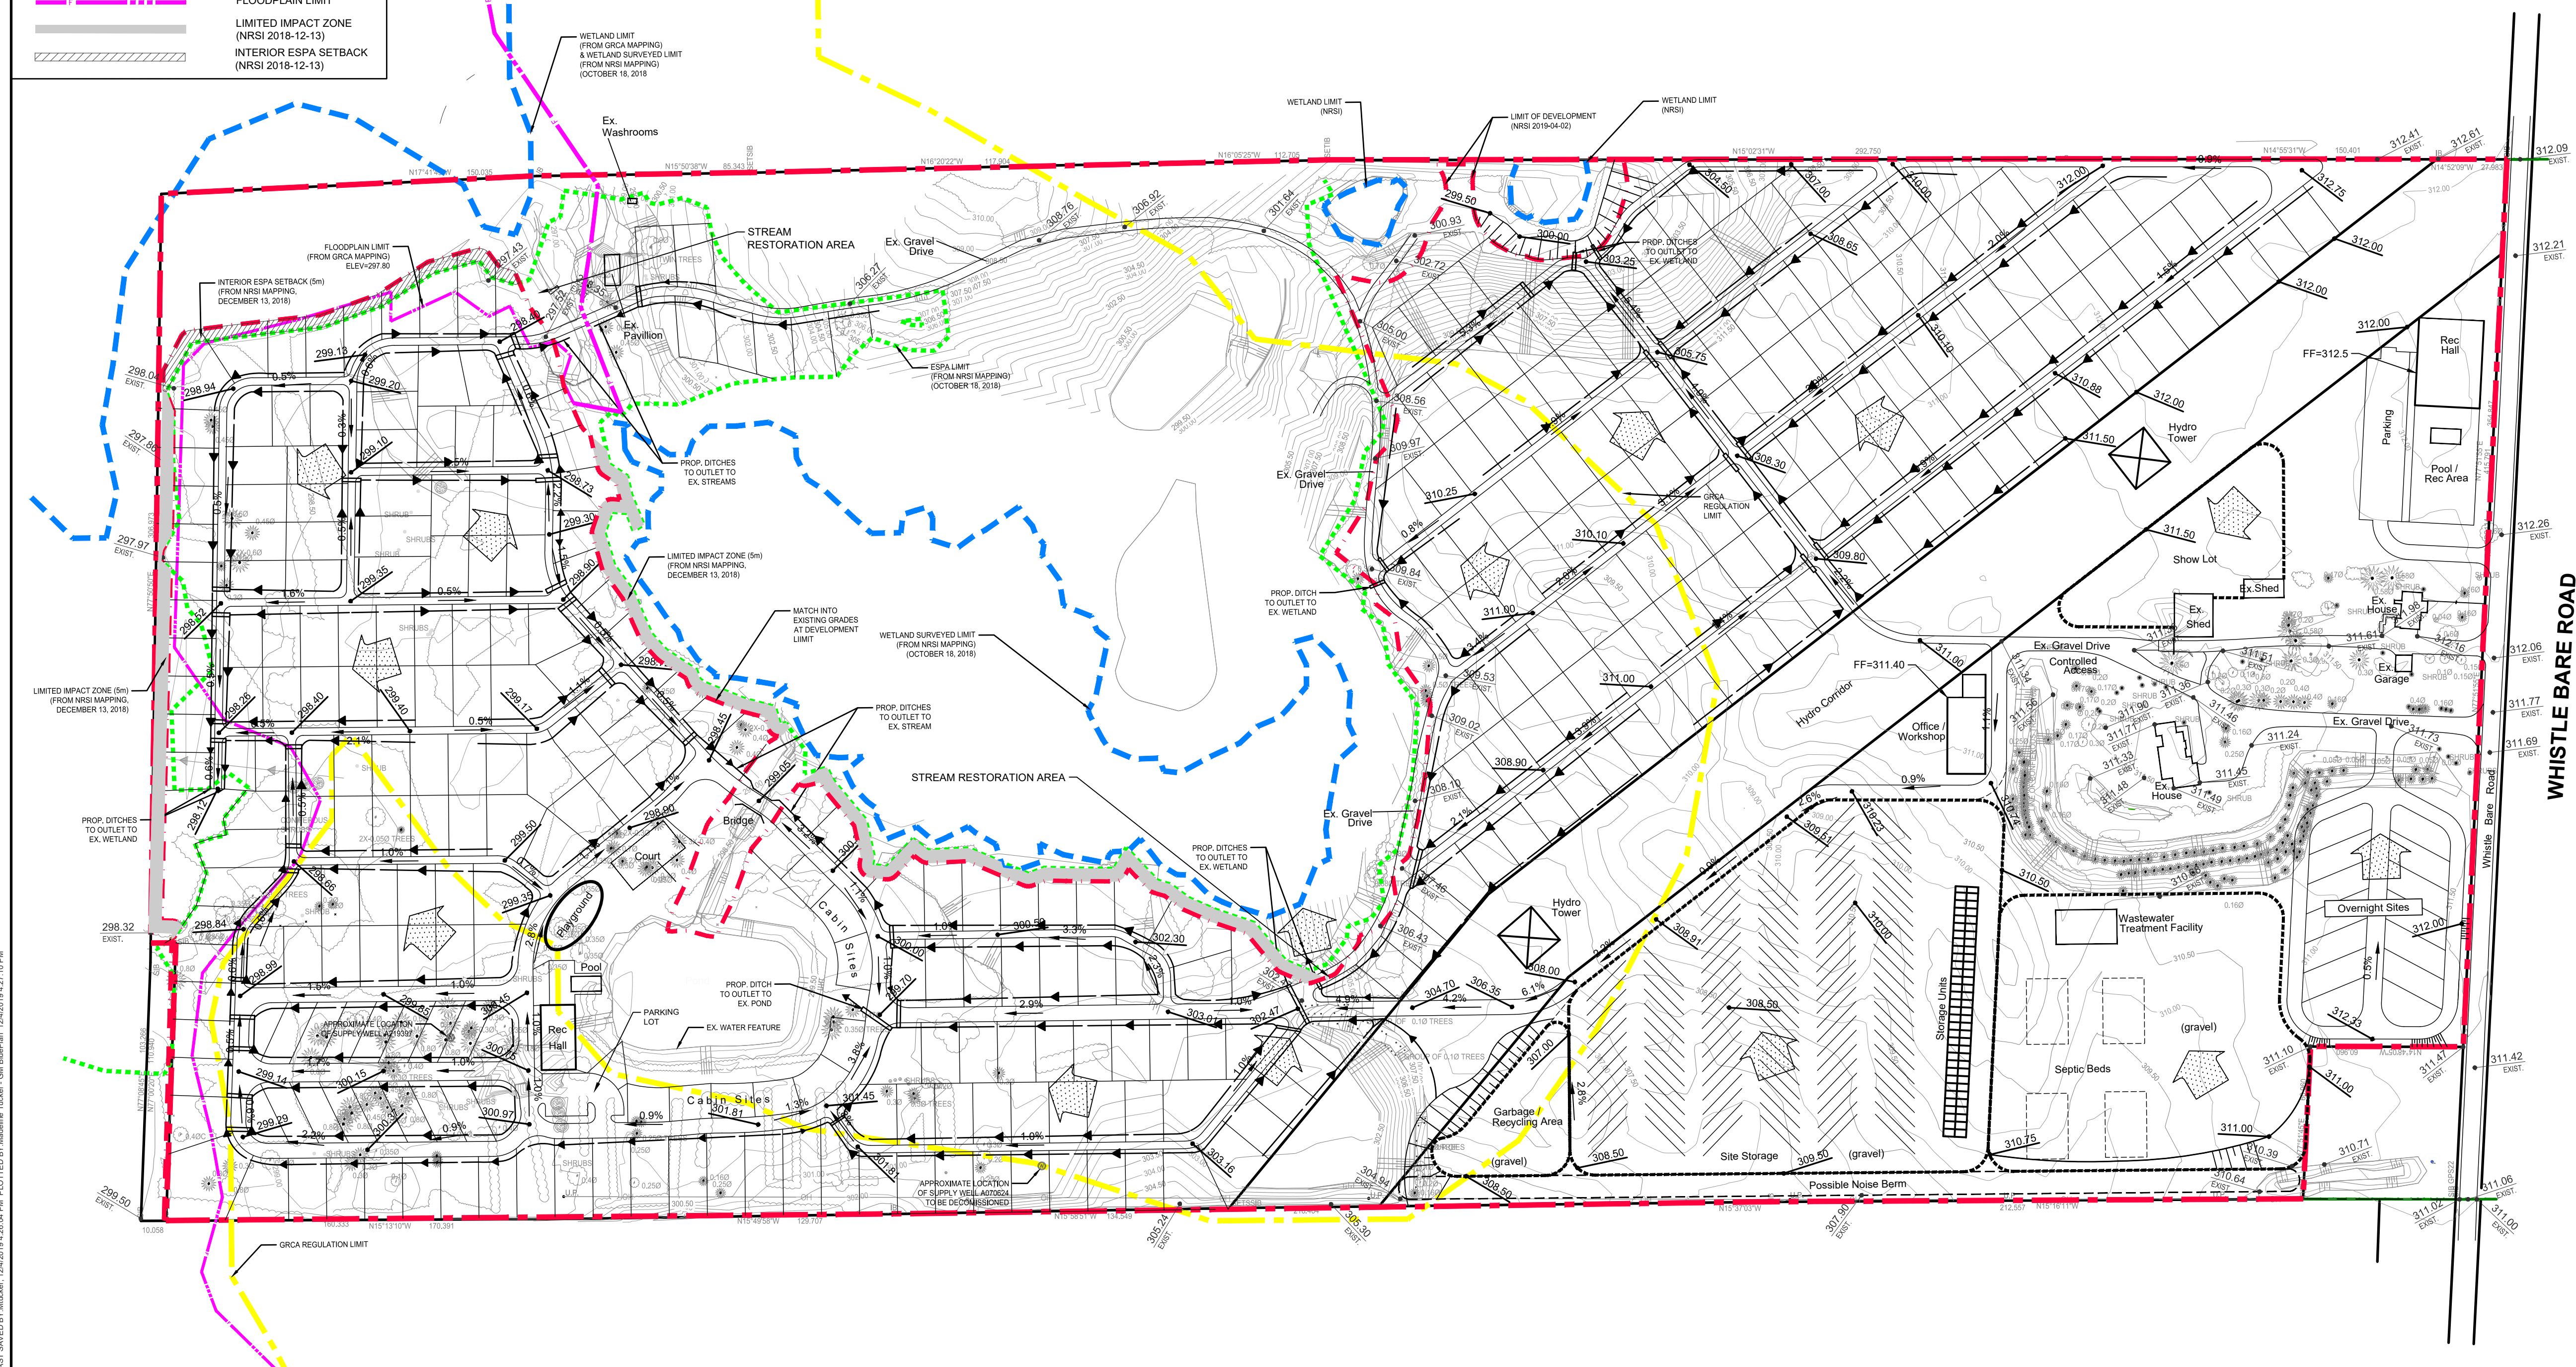

E:\W\Kitchen\416-20161416130 Whistle Bare Road Campground's Work In Progress\Drafting\416130-Concept Plan-Servicing.dwg LAYOUT: GRADING
 PLOT: C:\Users\BVA\My Documents\121410010_416130.dwg PLOTTER: BVA-Mediatech Tutorials - CML Building 12/14/2010 4:20:10 PM

