



SEVERENCE SKETCH
5 HUGHSON STREET
BRANCTON
 TOWNSHIP OF NORTH DUMFRIES
 REGIONAL MUNICIPALITY OF WATERLOO
 SCALE 1 : 400

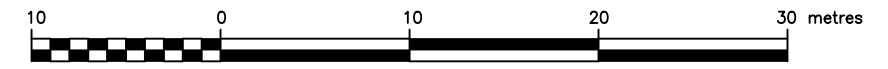

J.D. BARNES LIMITED
 © COPYRIGHT 2026

METRIC DISTANCES AND/OR COORDINATES SHOWN ON THIS PLAN ARE IN METRES AND CAN BE CONVERTED TO FEET BY DIVIDING BY 0.3048.

CAUTION THIS PLAN IS NOT A PLAN OF SURVEY. BOUNDARY INFORMATION HAS BEEN COMPILED FROM AVAILABLE PAPER RECORDS.

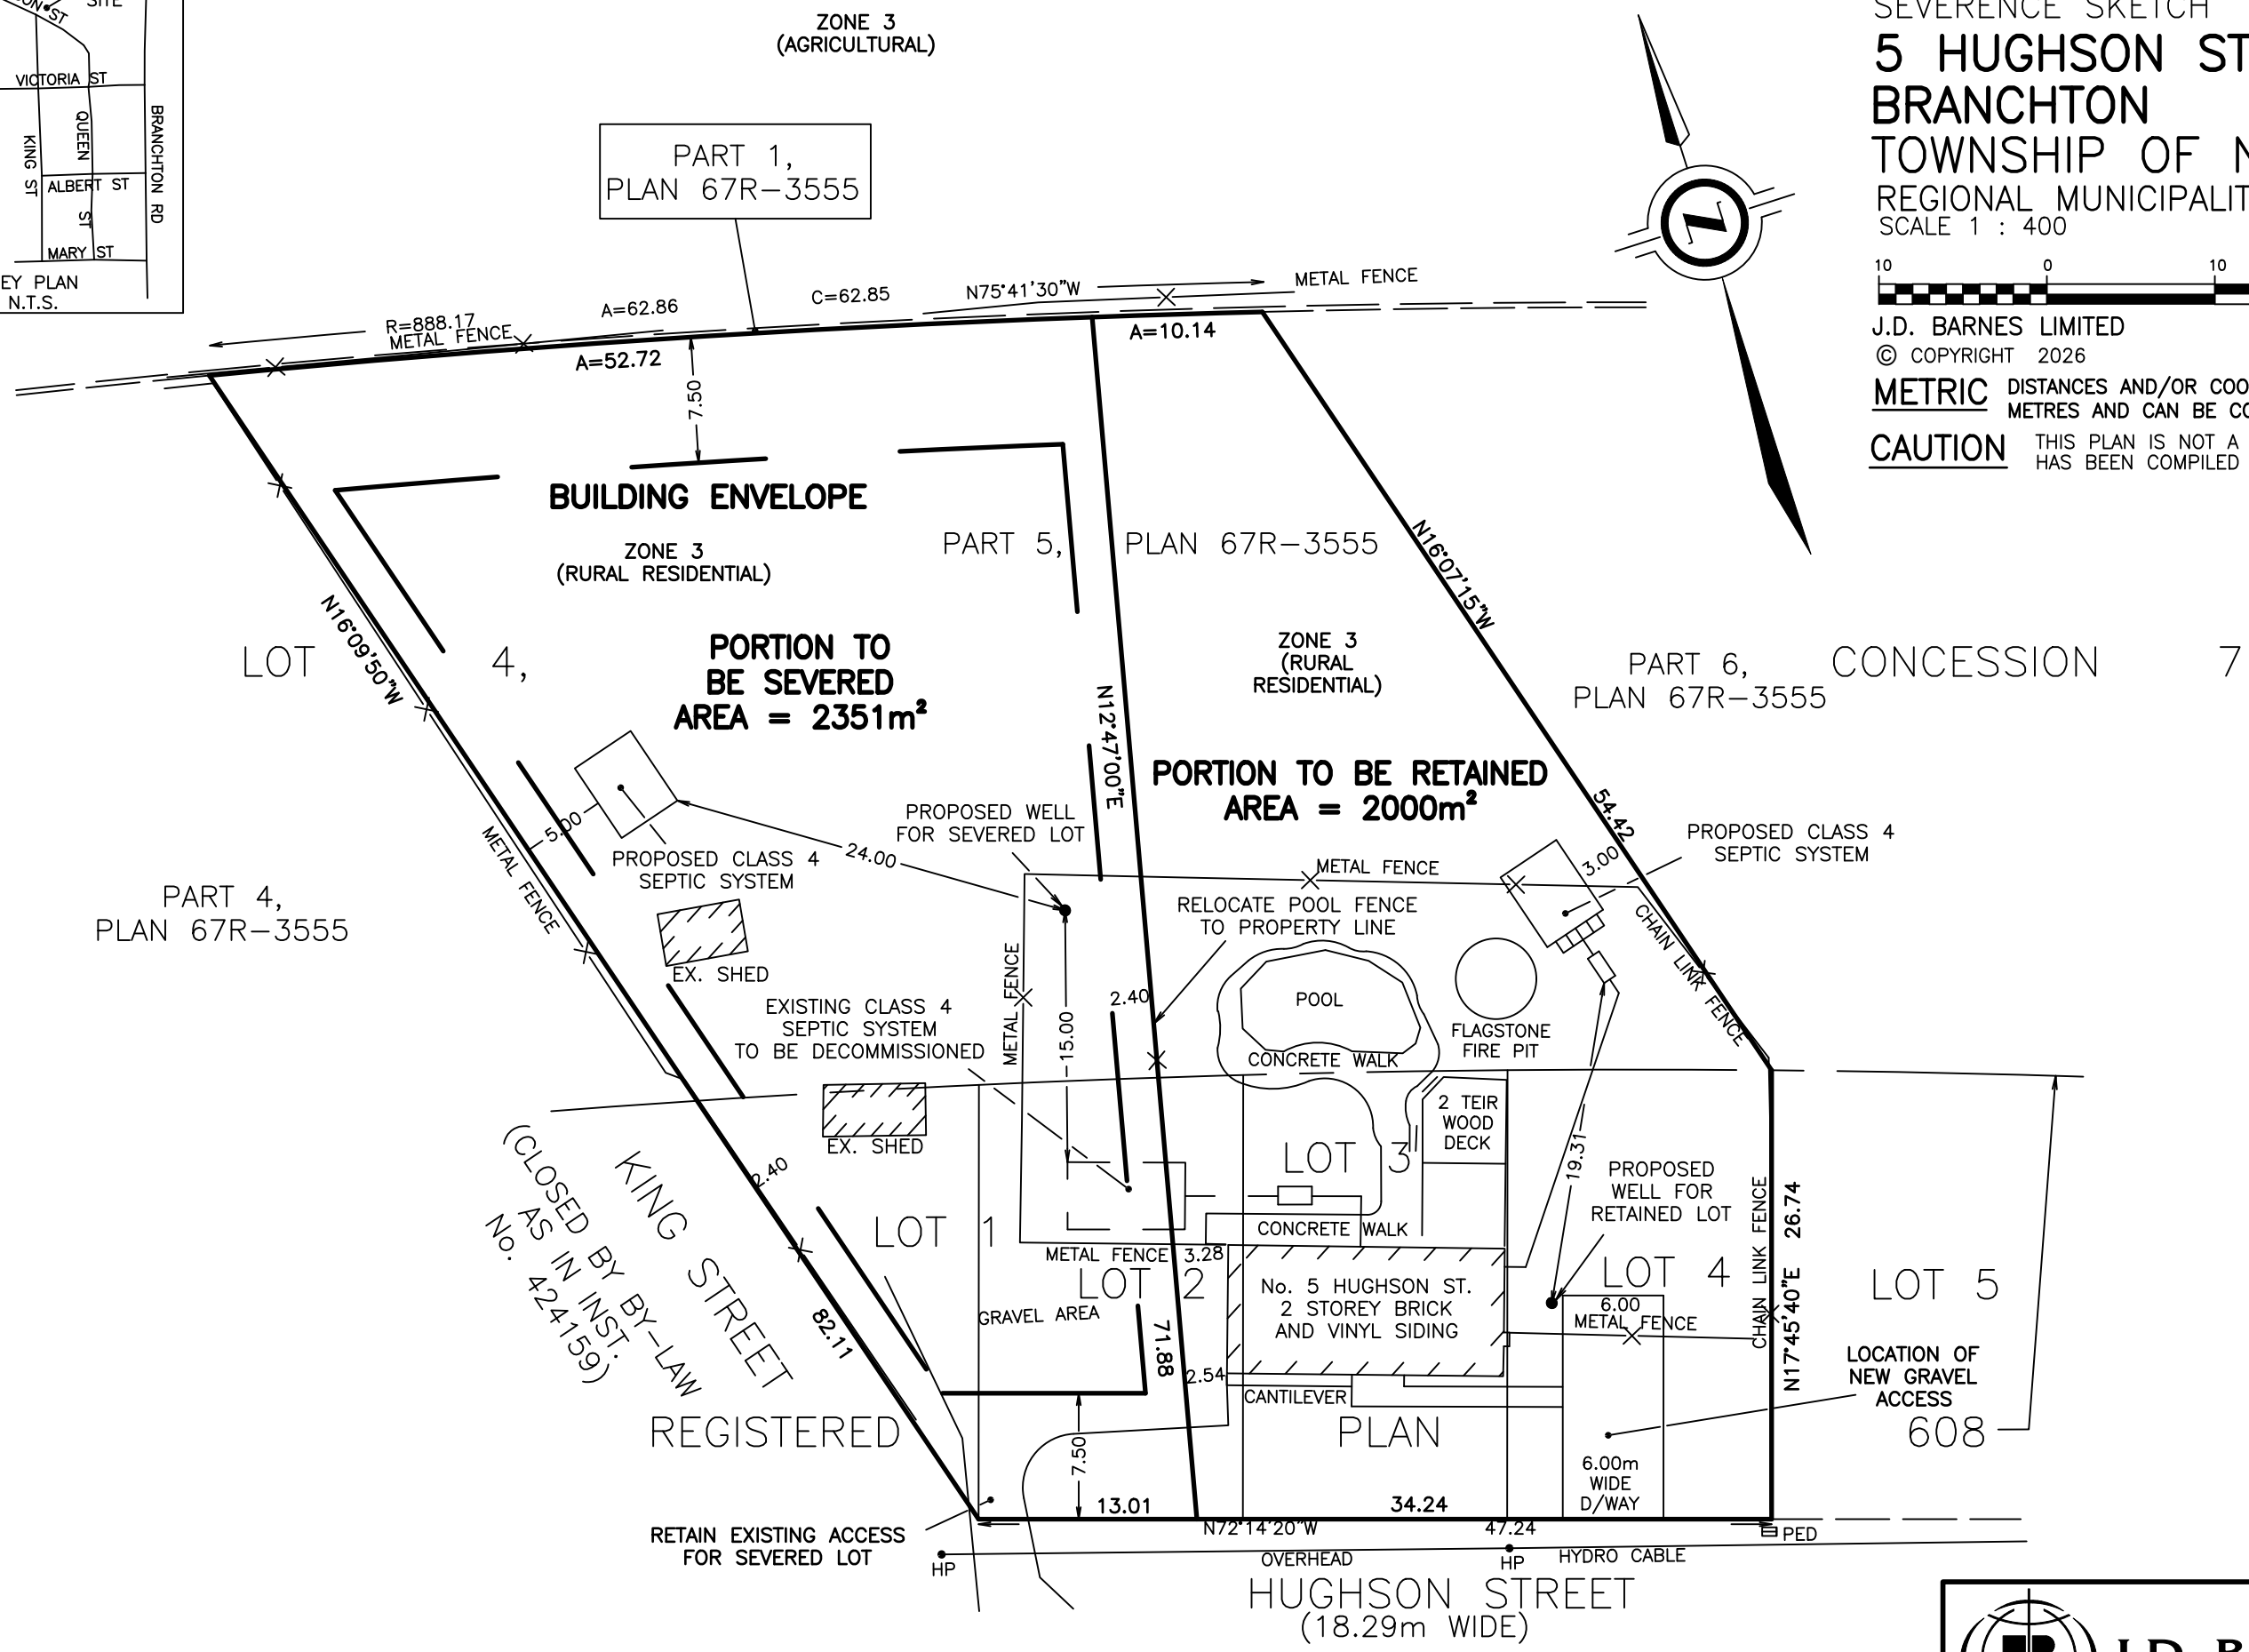

J.D. BARNES LIMITED
 SURVEYING MAPPING GIS
 LAND INFORMATION SPECIALISTS
 4273 KING ST. E., #100, KITCHENER, ON, N2P 2E9
 T: (519) 621-9600 F: (519) 650-5625 www.jdbarnes.com

GS	DRAWN
JE	CHECKED
	DATED:
	02/12/26
	Ref. No.
	24-40-260-01