
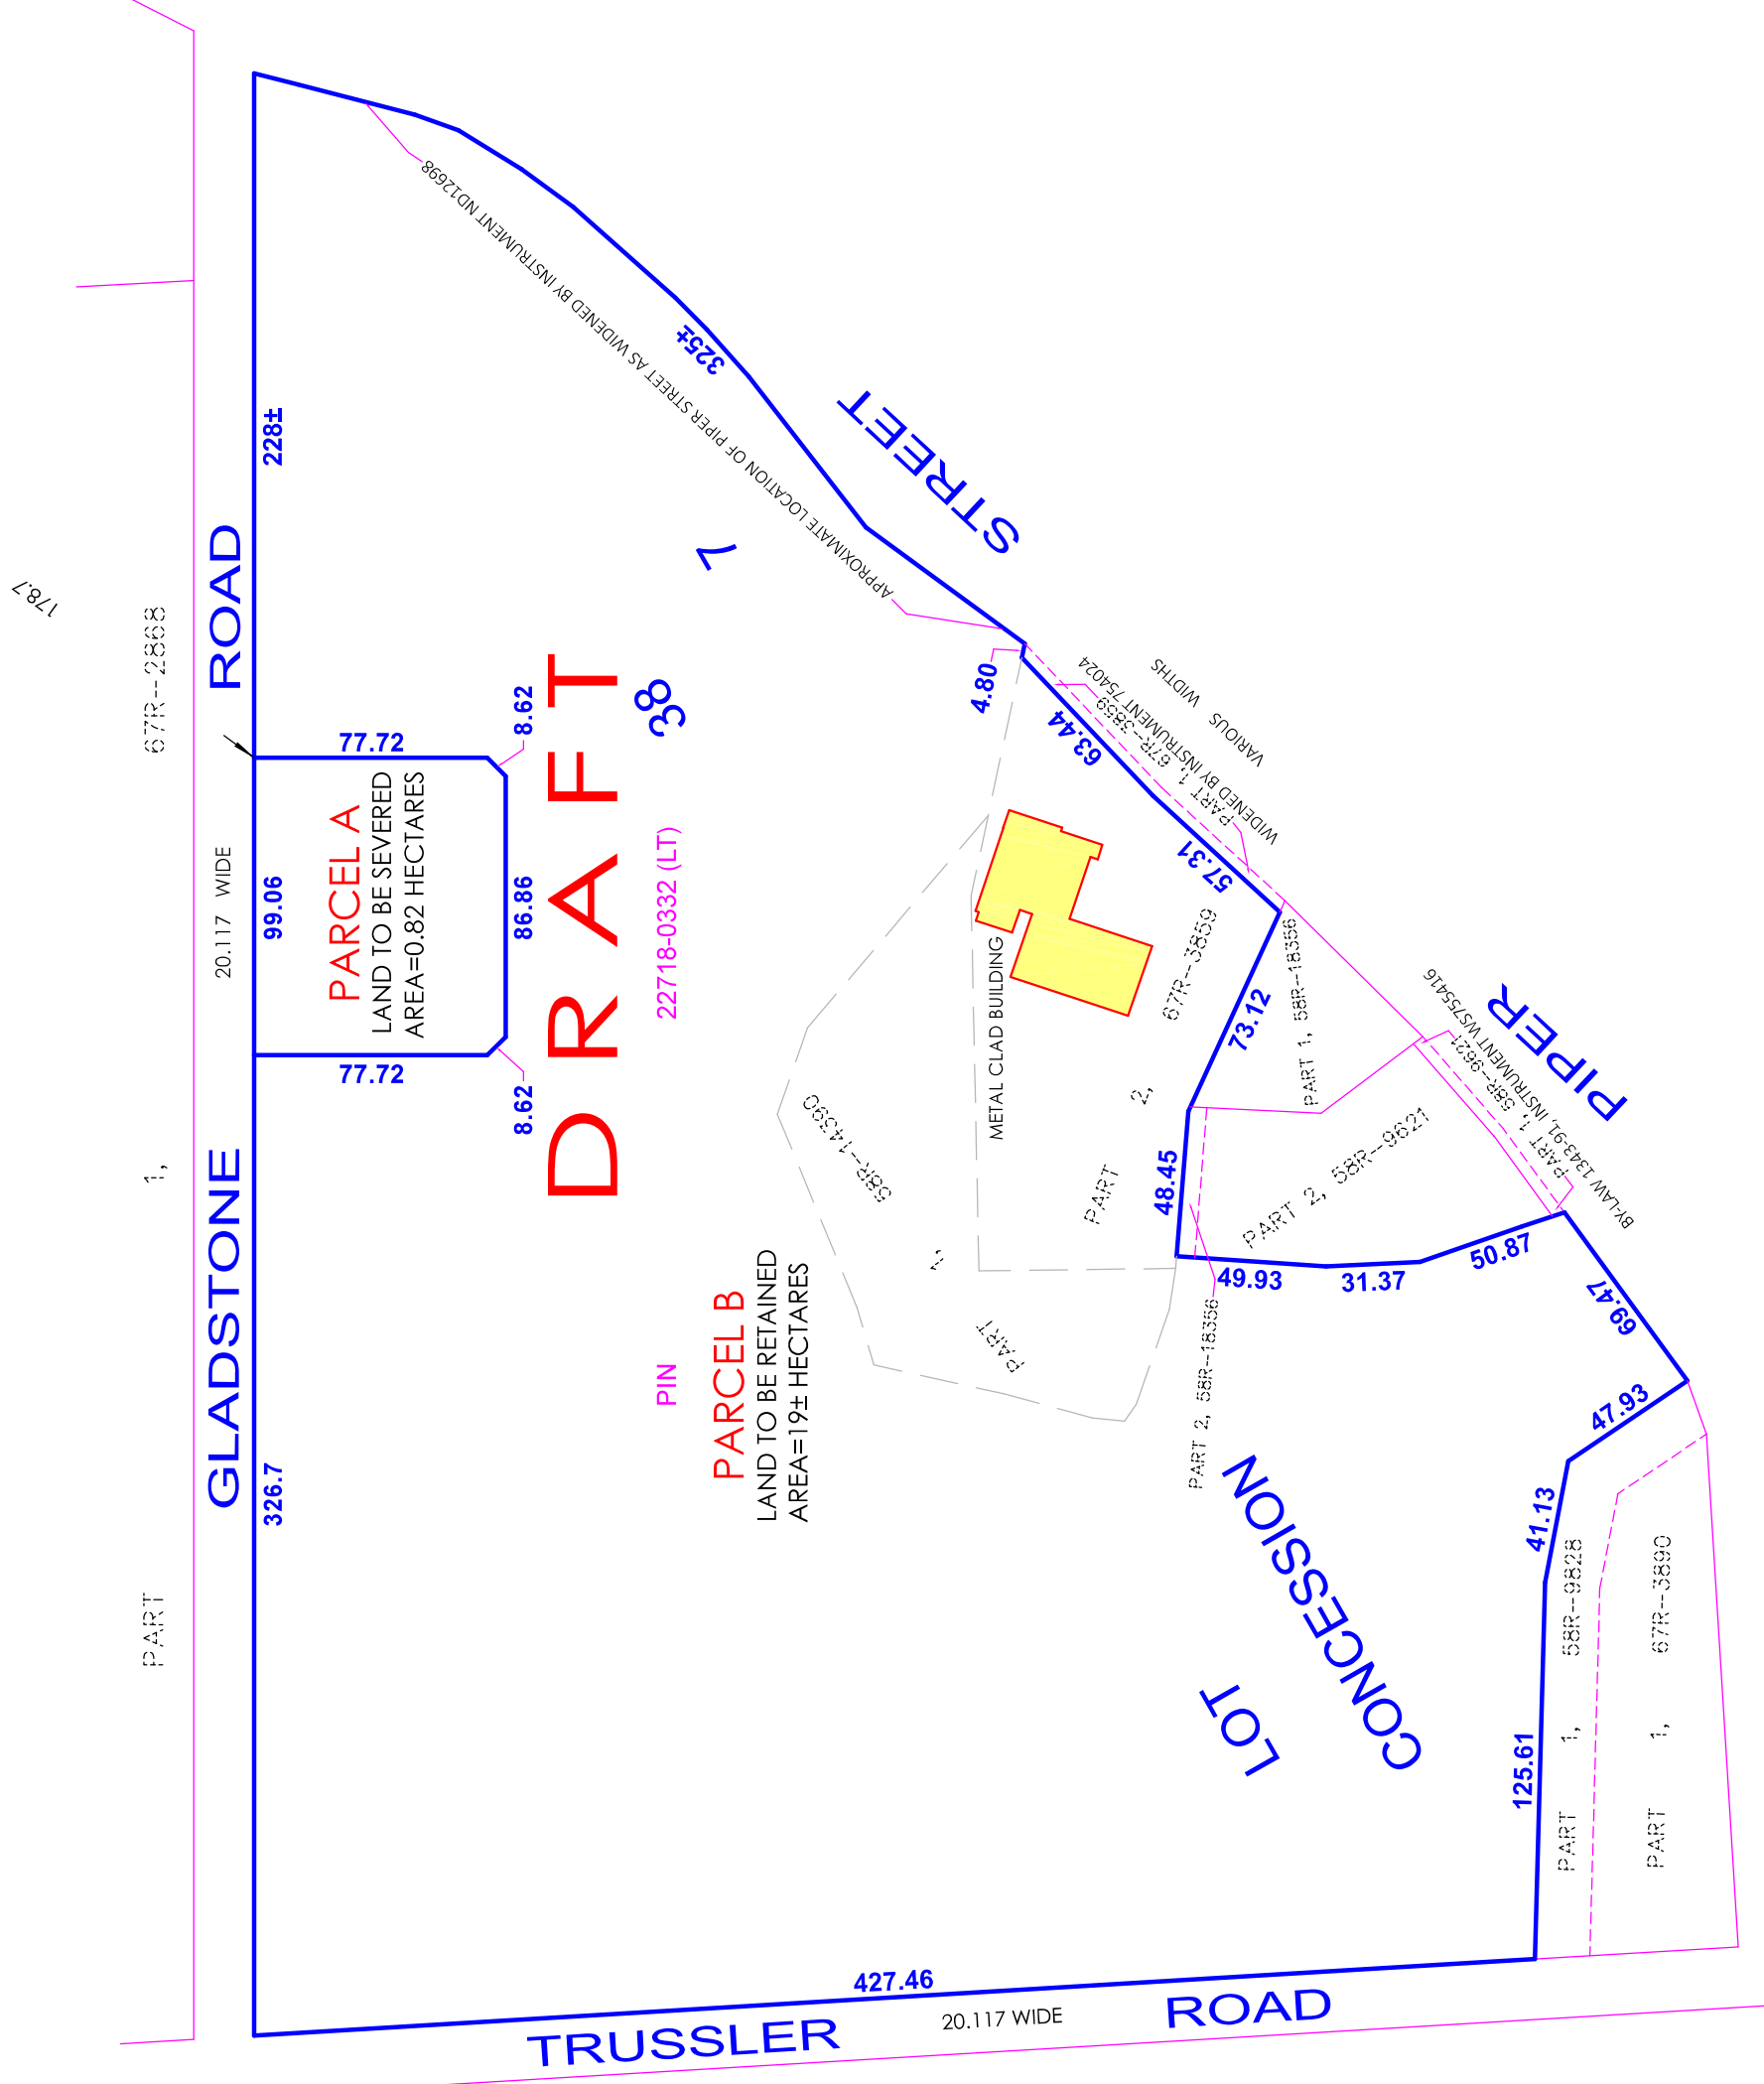


PLAN REVISED TO SHOW BARN NORTH OF SUBJECT PROPERTY


DATE MAY 21, 2019

BARN

KEY MAP

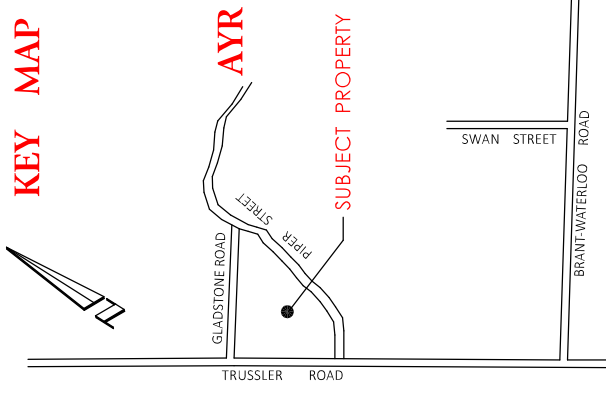

**SEVERANCE SKETCH
PART OF LOT 38
CONCESSION 7
GEOGRAPHIC TOWNSHIP OF NORTH DUMFRIES
TOWNSHIP OF NORTH DUMFRIES
REGIONAL MUNICIPALITY OF WATERLOO**

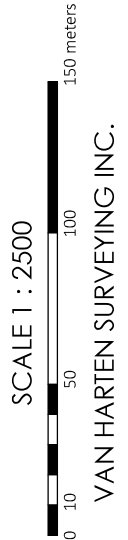

NOTES:

1. THIS IS NOT A PLAN OF SURVEY AND SHOULD NOT BE USED FOR REAL ESTATE TRANSFERS OR MORTGAGES.
2. DISTANCES ON THIS PLAN ARE SHOWN IN METRES AND CAN BE CONVERTED TO FEET BY DIVIDING BY 0.3048.
3. DIMENSIONS ON THIS SKETCH ARE APPROXIMATE AND HAVE NOT BEEN VERIFIED BY SURVEY.

Van Harten
SURVEYING INC.
LAND SURVEYORS and ENGINEERS

Kitchener Ph: 519-742-8371	Guelph Ph: 519-821-2763	Orangeville Ph: 519-940-4110
www.vanharten.com		info@vanharten.com
DRAWN BY: WDF	CHECKED BY: RM	PROJECT No. 26129-18

May 21, 2019-12:39:20 PM
M:\Geographic(KW)\North Dumfries\CON 7\ACAD\PTLOT38 (HUNKE) 26129-18 SEVERANCE UTM 2010.dwg